




FIRST FLOOR PLAN
SCALE: 1/4" = 1'-0"

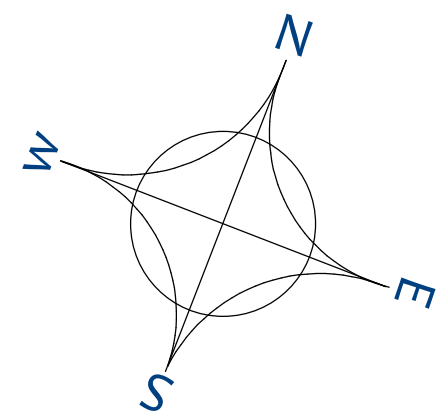

EXISTING CONDITIONS - NOT FOR CONSTRUCTION



Howell
CUSTOM BUILDING GROUP
fine renovations & additions | new construction

11/13/2020 | SCHEMATIC DESIGN

GERRY & SUE POULIOT
44 MORTON ST.
ANDOVER, MA 01810


DATE:

2/21/21

SCALE:


SHEET:

A-1

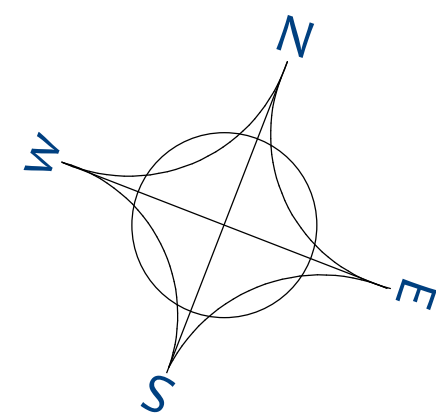

2ND FLOOR PLAN

SCALE: 1/2" = 1'-0"

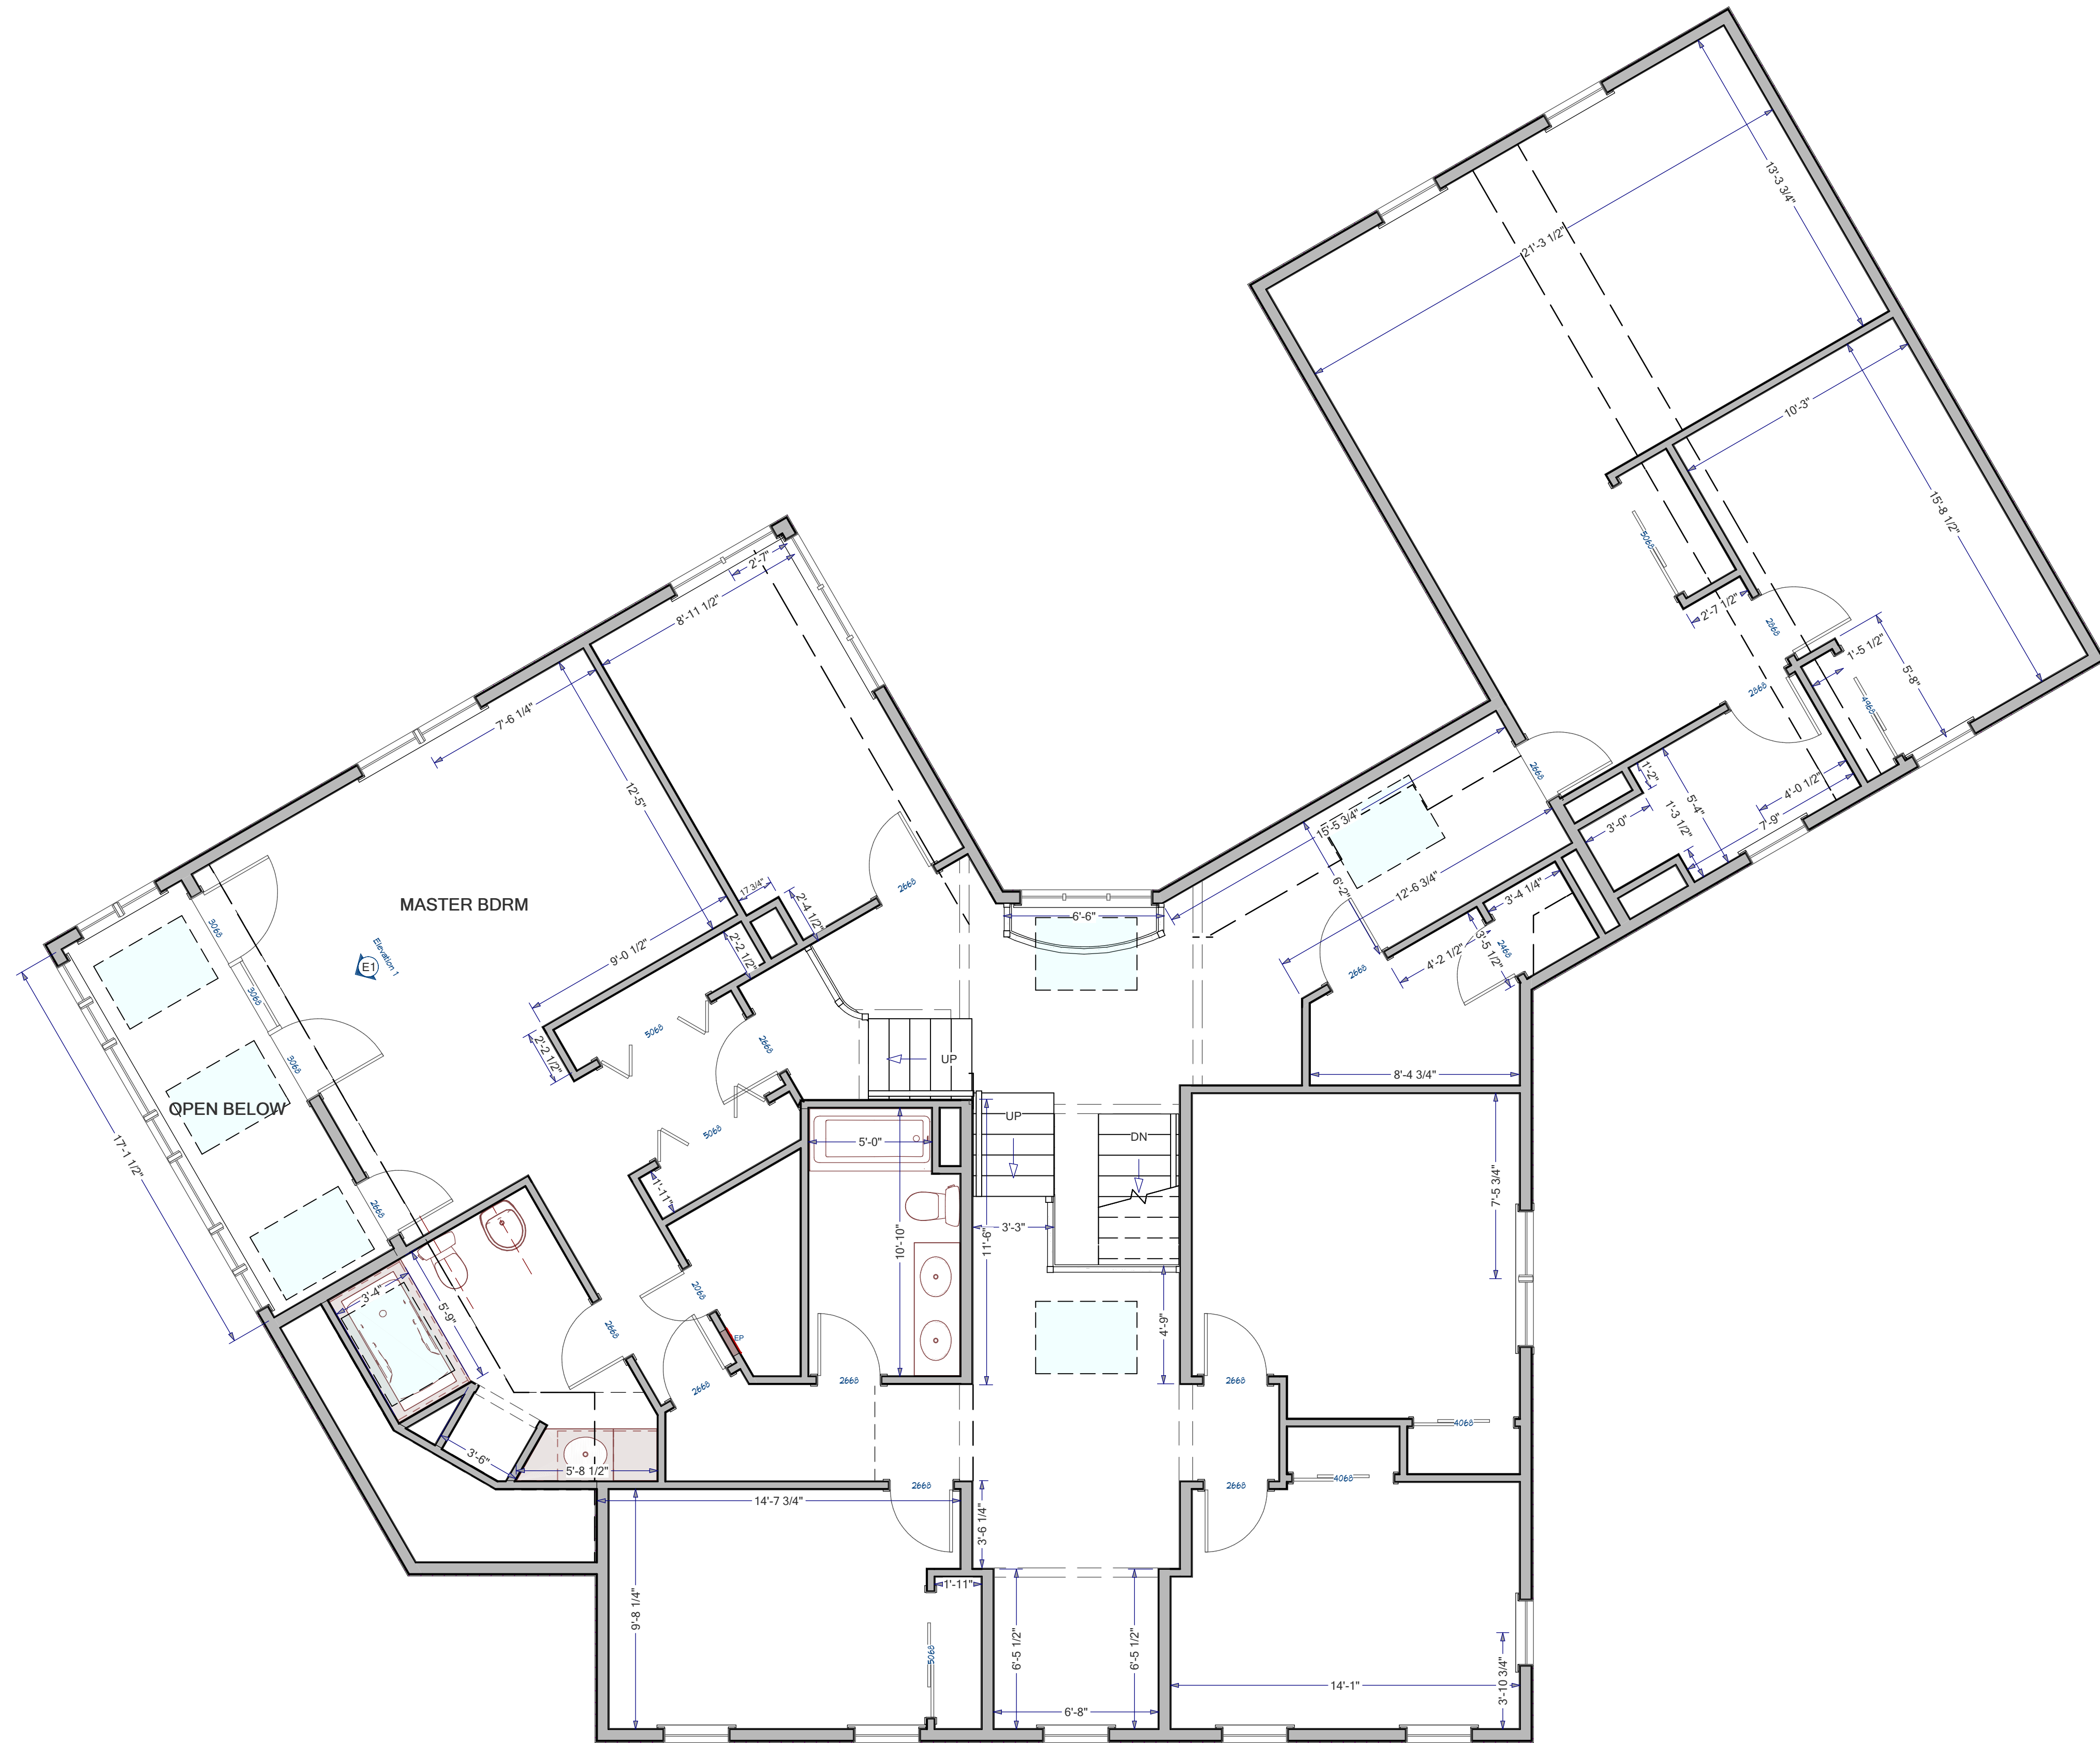

EXISTING CONDITIONS - NOT FOR CONSTRUCTION



Howell
CUSTOM BUILDING GROUP
fine renovations & additions | new construction

11/13/2020 | SCHEMATIC DESIGN

GERRY & SUE POULIOT
44 MORTON ST.
ANDOVER, MA 01810

DATE:

2/21/21

SCALE:

SHEET:

A-2