


DOOR SCHEDULE				
TAG	Quantity	DOOR R.O.		NOTES
		R.O.W	R.O.H	
A	1	64 1/2"	82 1/2"	30X68W2/SL
B	2	72"	80"	6068SLIDER
C	1	38 1/2"	82 1/2"	90MIN
D	1	34 1/2"	82 1/2"	9 LIGHT

FOUNDATION PLAN

Scale: 3/16" = 1'-0"

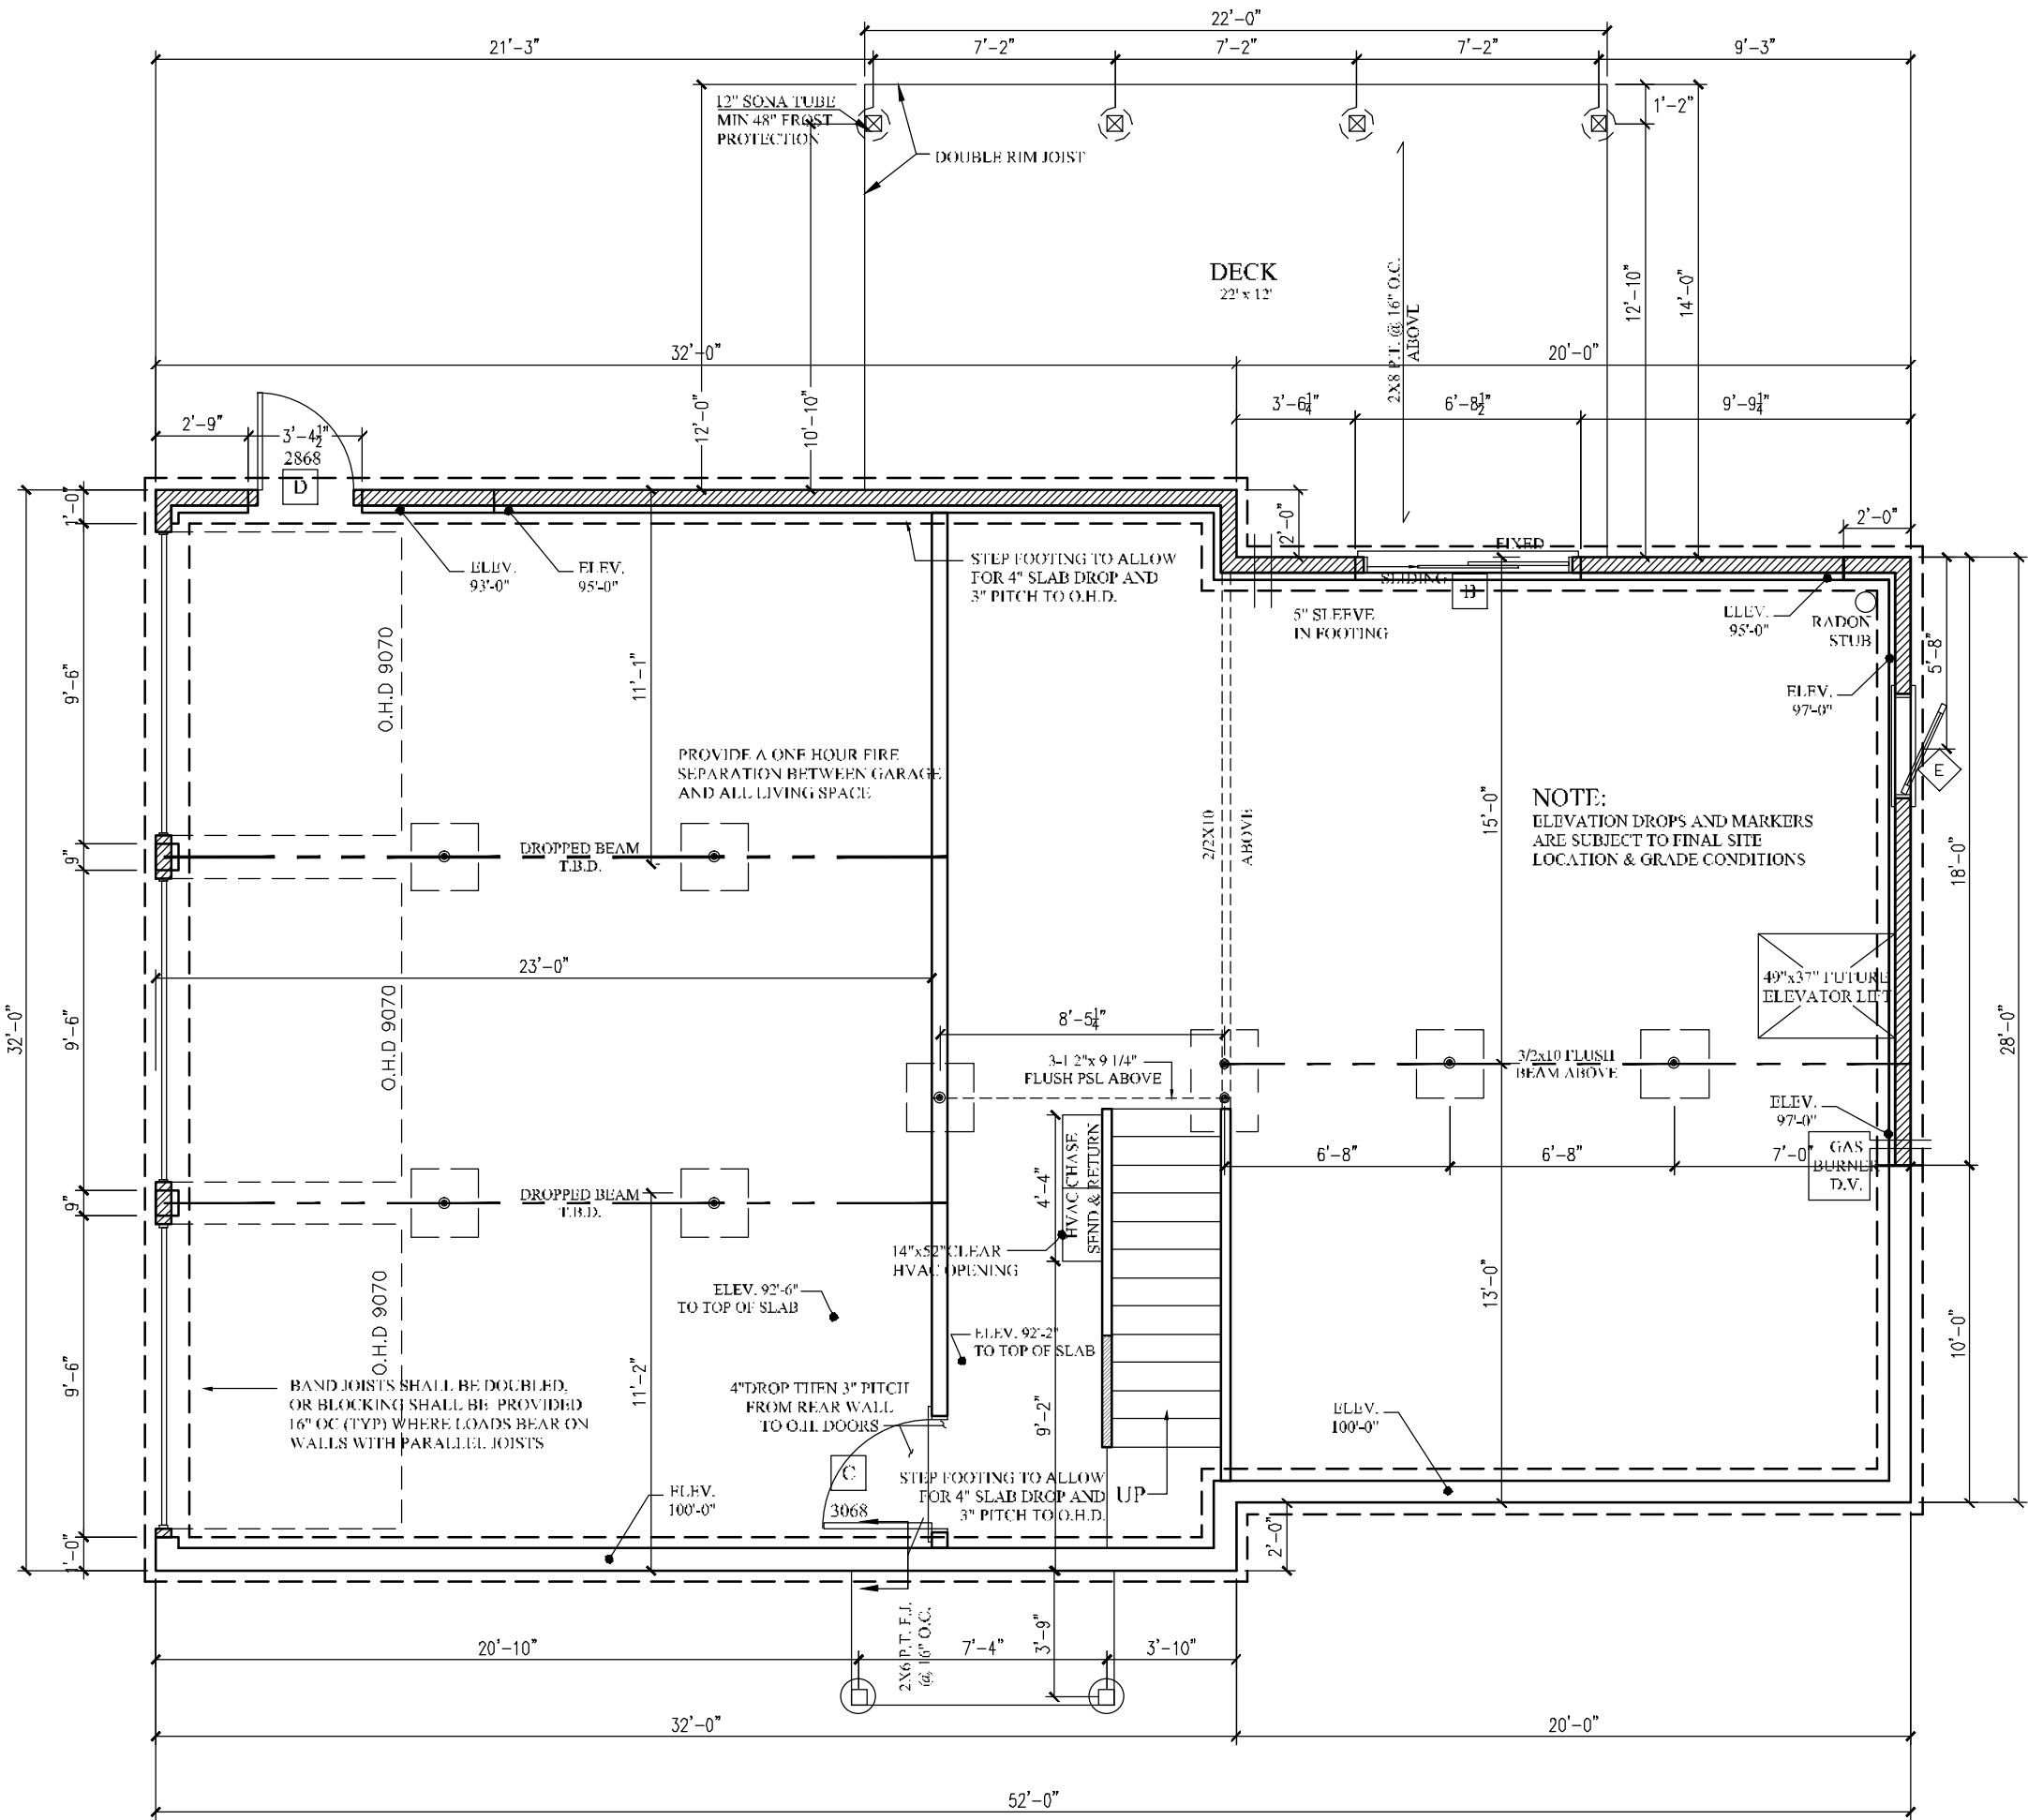

Chinburg Builders Inc.

8 Newmarket Road, Suite 2
Durham, NH 03824

DATE: REVISION:

project FALLS WAY SUBDIVISION, GREENLAND, NH
for RESIDENTIAL
address 44 RIDGECREST DRIVE, GREENLAND N.H. 03840
dwg FOUNDATION PLAN

DATE 8-7-13
REV.
DRAWN GGM
SCALE AS NOTED

sheet no.
A-0

FIRST FLOOR PLAN


Scale: 3/16" = 1'-0"

WINDOW SCHEDULE


Quantity	MARK	WINDOW R.O.		TYPE
		R.O.W	R.O.H	
12	A	39"	66"	DH3857
2	B	31"	58"	DH3057
1	C	48 1/2"	43"	C4842
1	D	31"	50"	DH3049
1	E	37"	37"	C3636
17				

DOOR SCHEDULE

TAG	Quantity	DOOR R.O.		NOTES
		R.O.W	R.O.H	
A	1	64 1/2"	82 1/2"	30X68W2/SL
B	2	72"	80"	6068SLIDER
C	1	38 1/2"	82 1/2"	90MIN
D	1	34 1/2"	82 1/2"	9 LIGHT

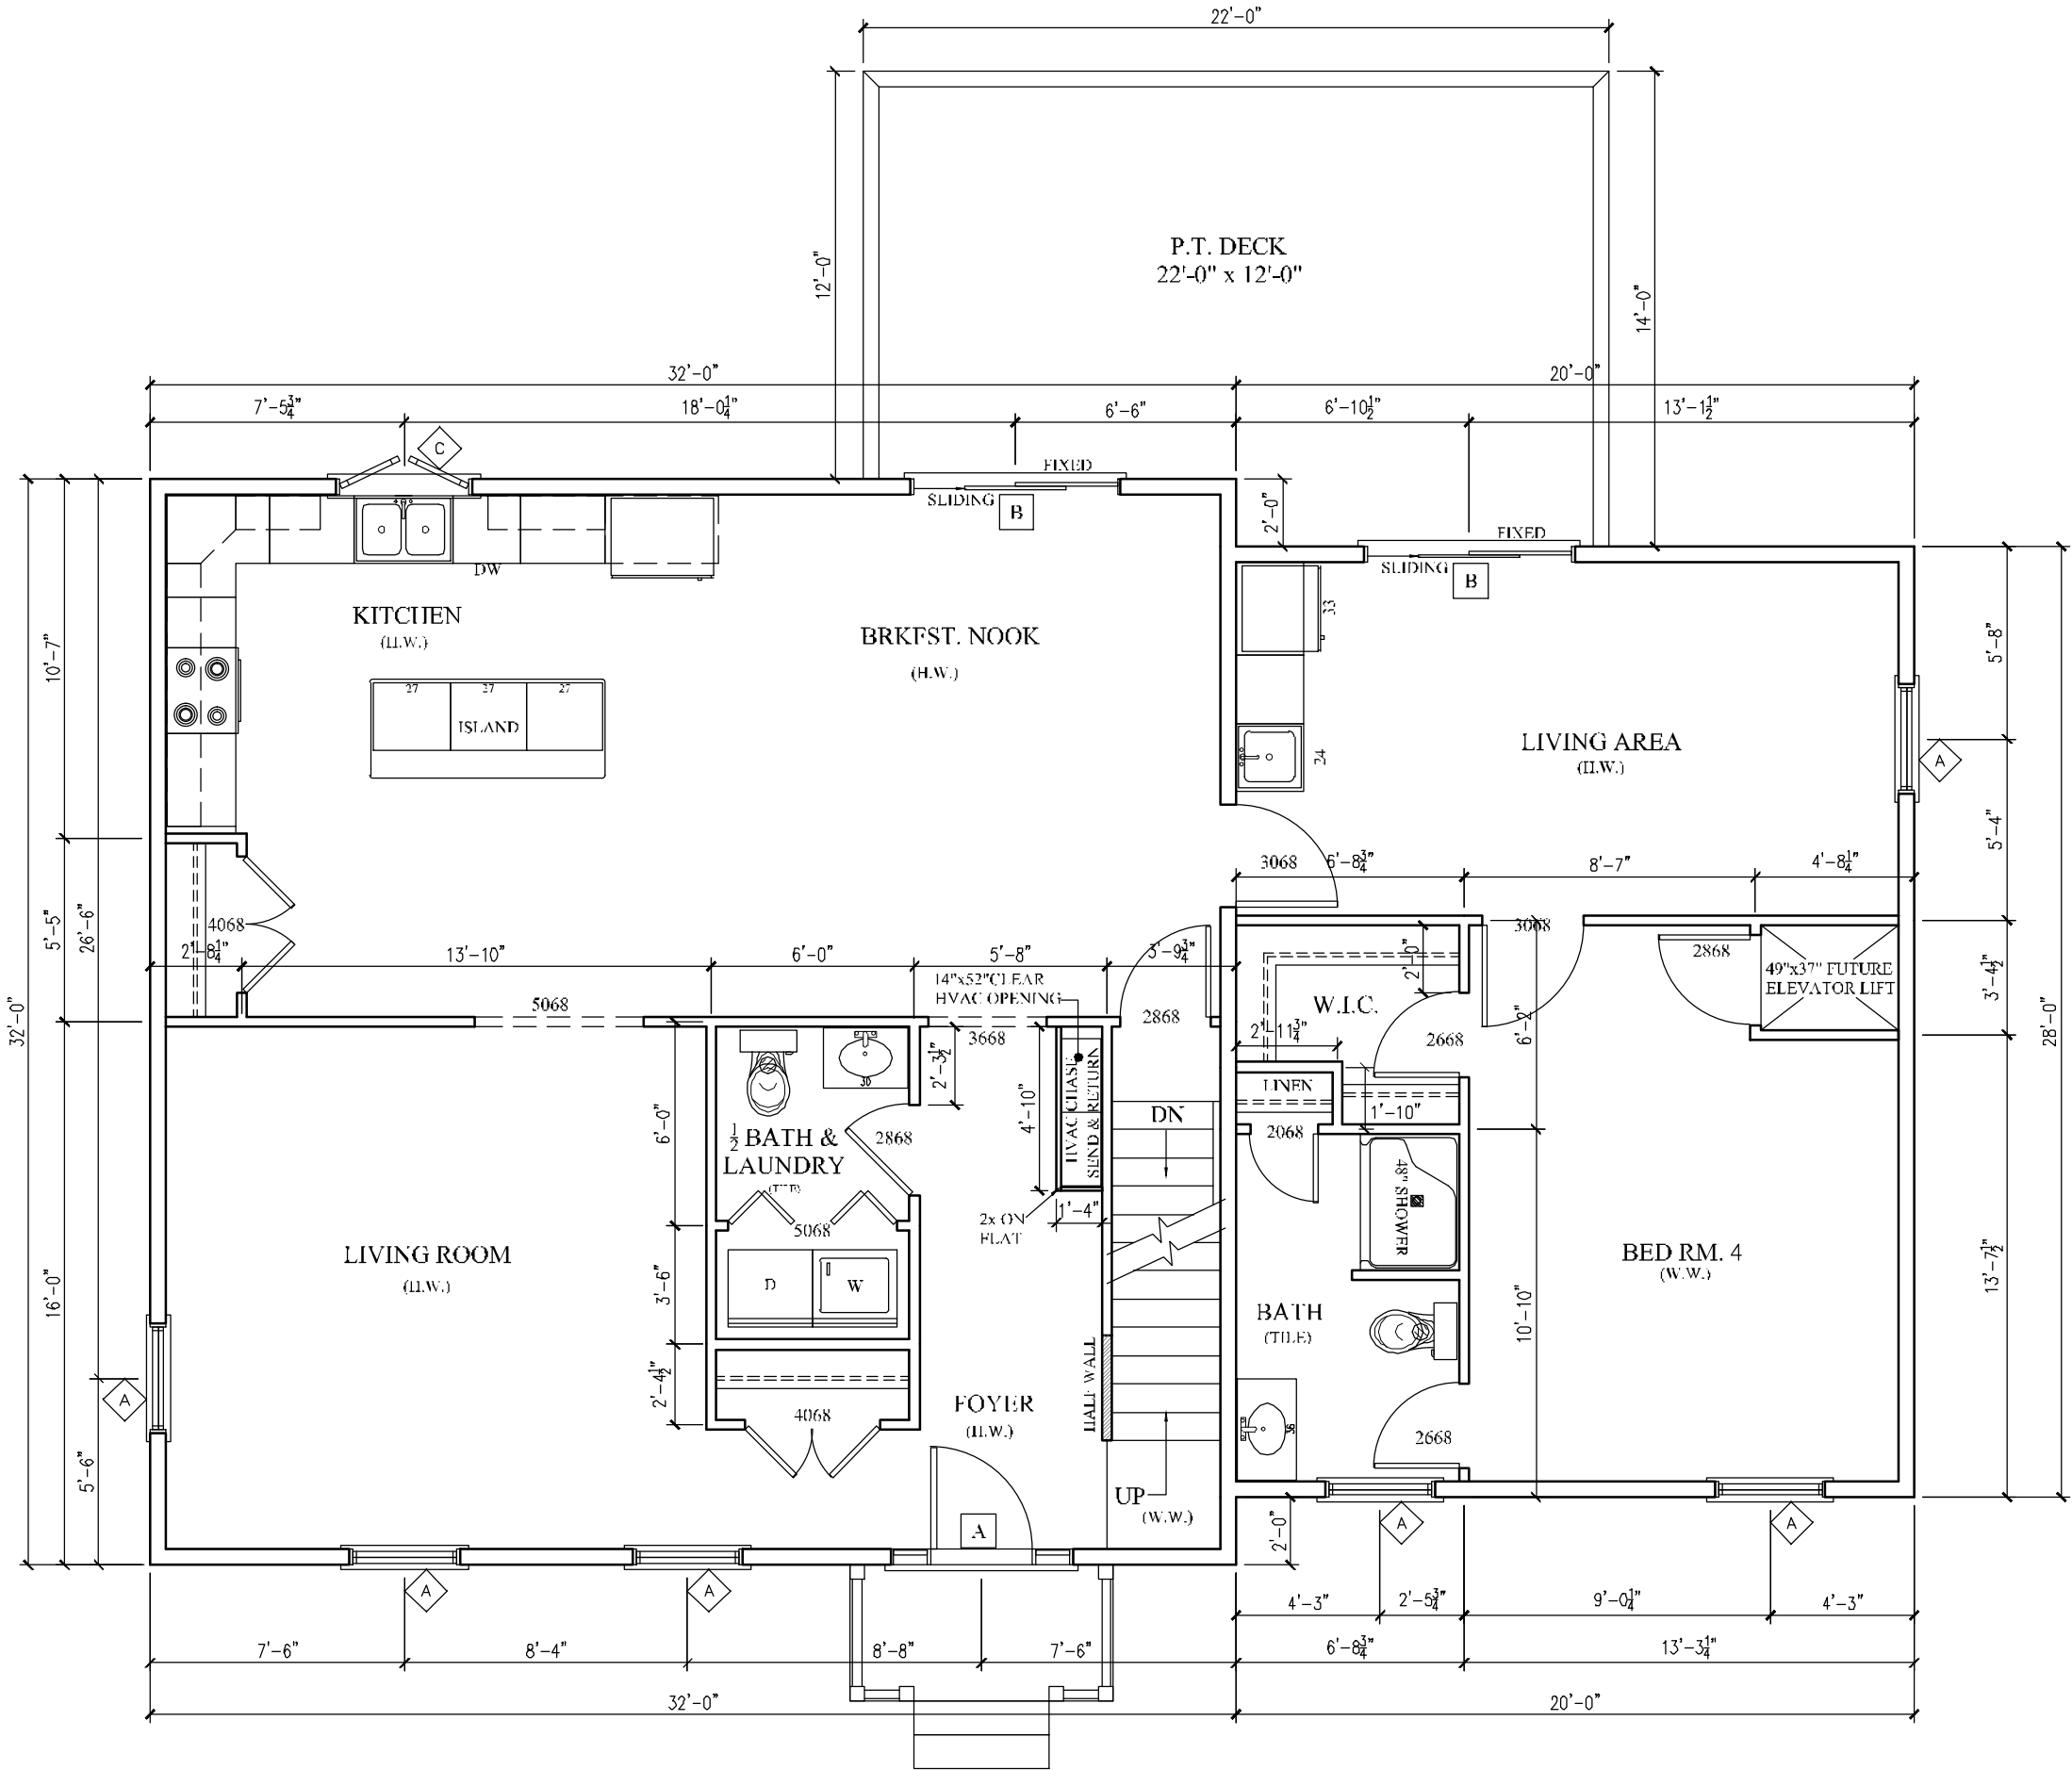

WINDOW SCHEDULE				
Quantity	MARK	WINDOW R.O.		TYPE
		R.O.W	R.O.H	
12	A	39"	66"	DH3857
2	B	31"	58"	DH3057
1	C	48 1/2"	43"	C4842
1	D	31"	50"	DH3049
1	E	37"	37"	C3636
17				

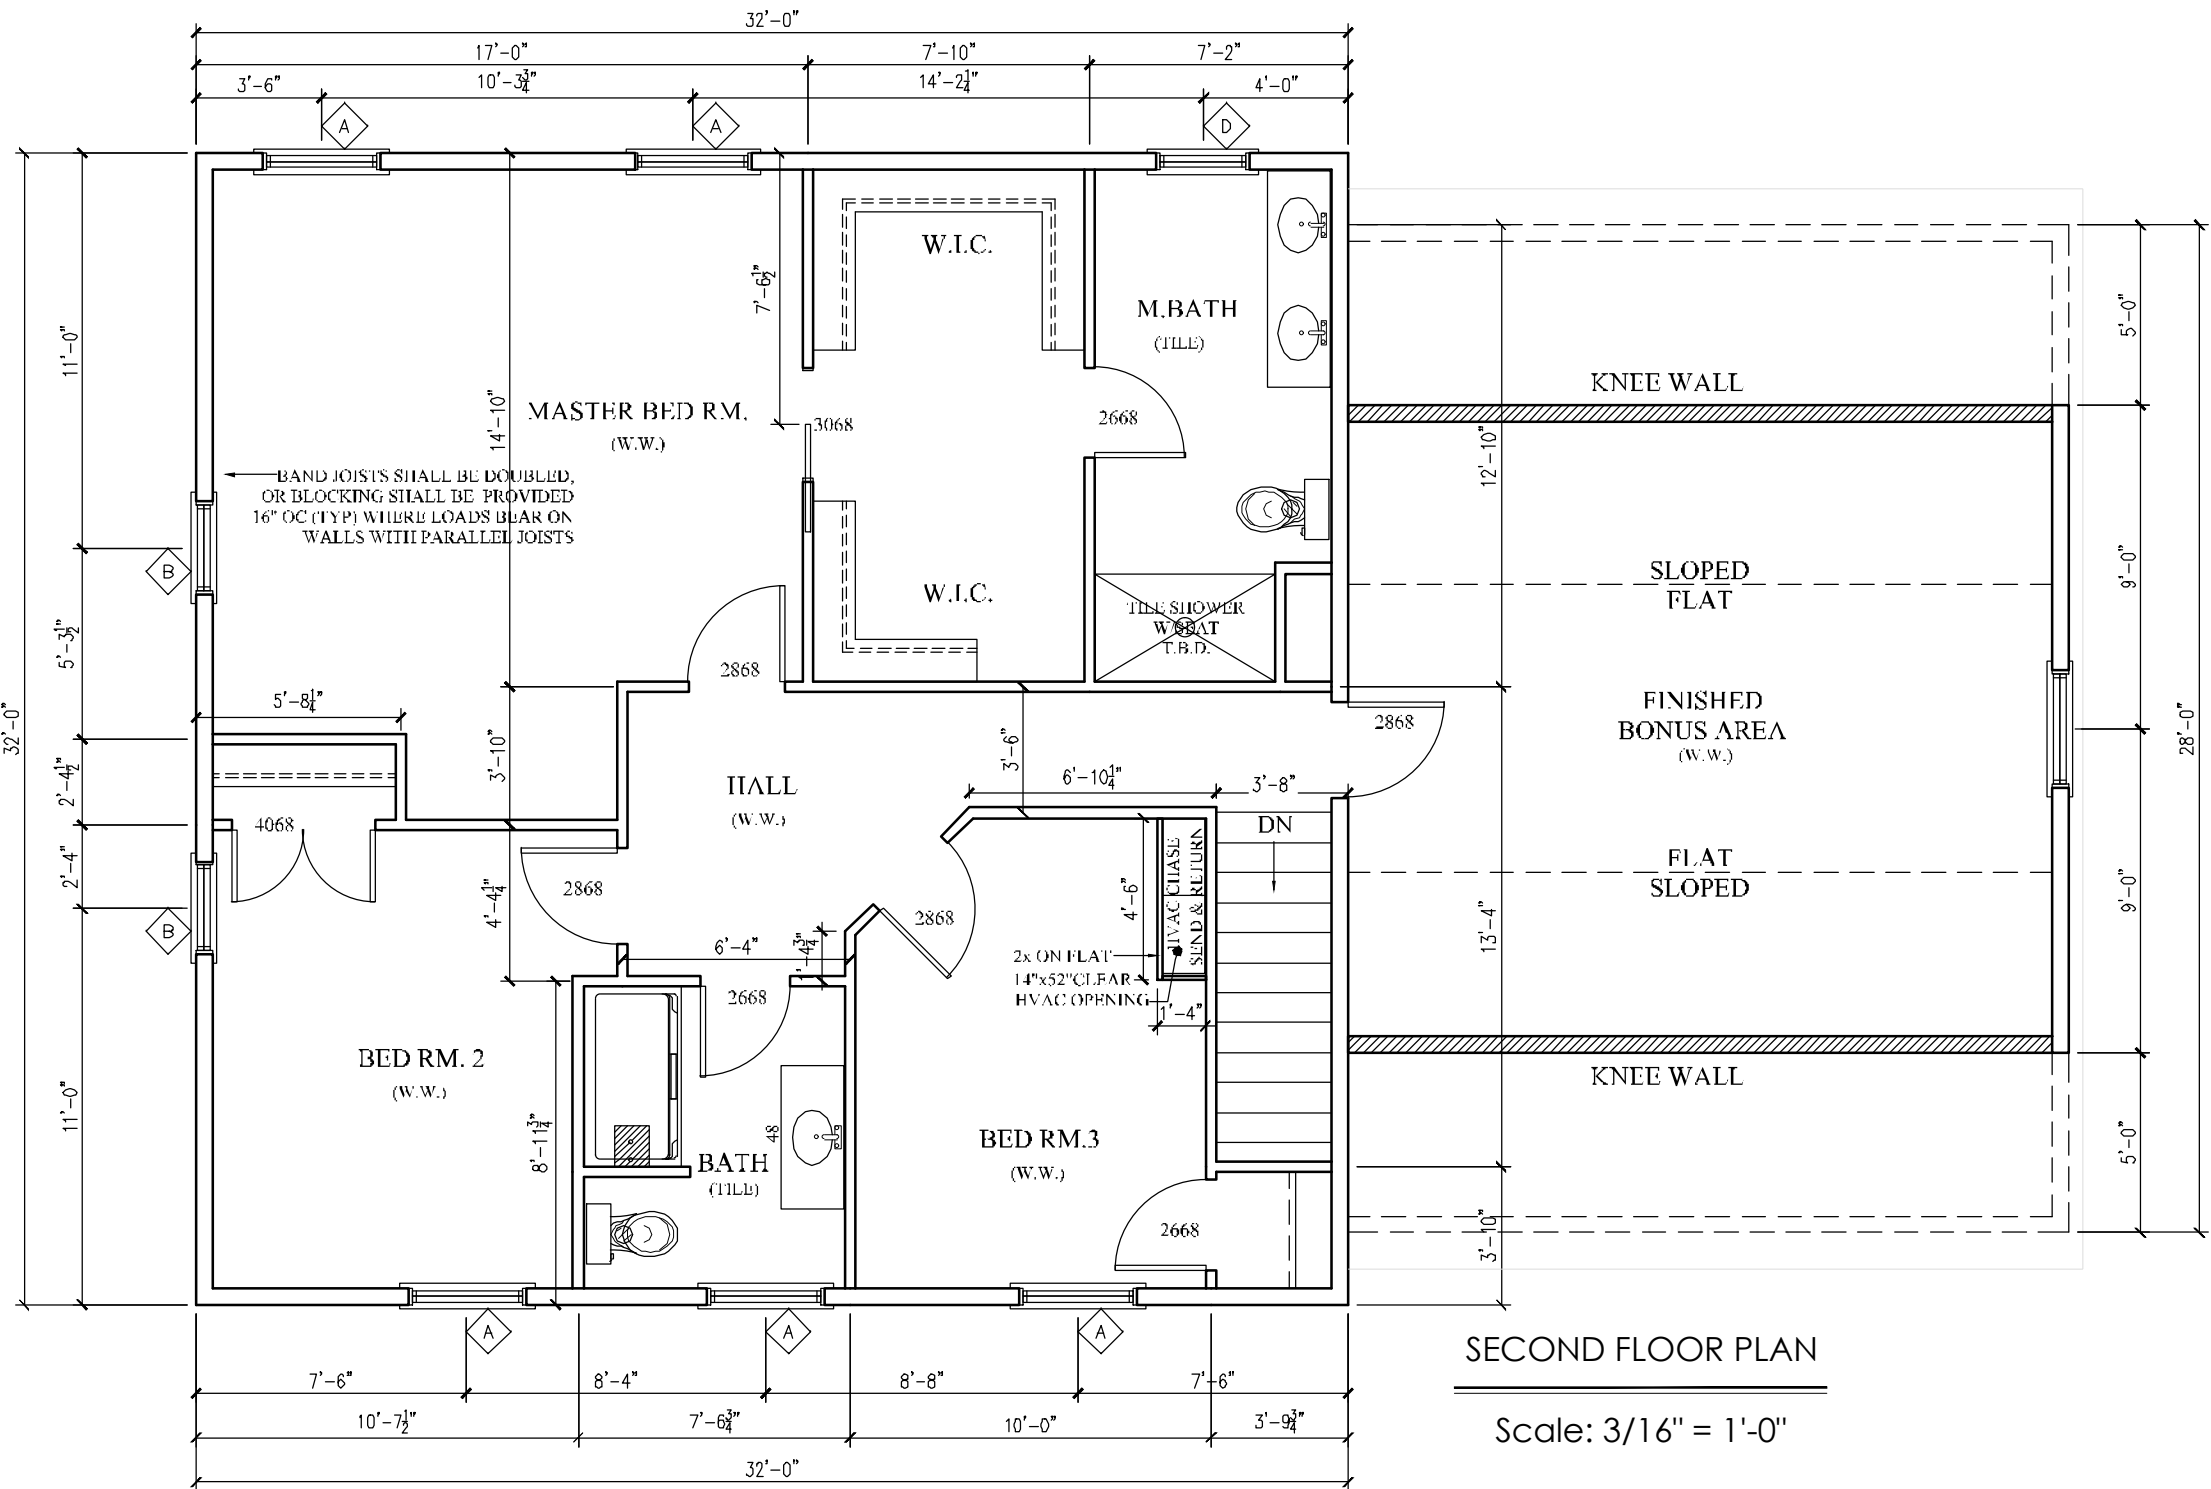

SECOND FLOOR PLAN
Scale: 3/16" = 1'-0"

Chinburg Builders Inc.

8 Newmarket Road, Suite 2
Durham, NH 03824

DATE: 8-7-13

REV.

DRAWING: GM

SCALE: AS NOTED

PROJECT: FALLS WAY SUBDIVISION, GREENLAND, NH


SITE: RESIDENTIAL

ADDRESS: 44 RIDGECREST DRIVE, GREENLAND N.H. 03840

SHEET: SECOND FLOOR



FRONT ELEVATION

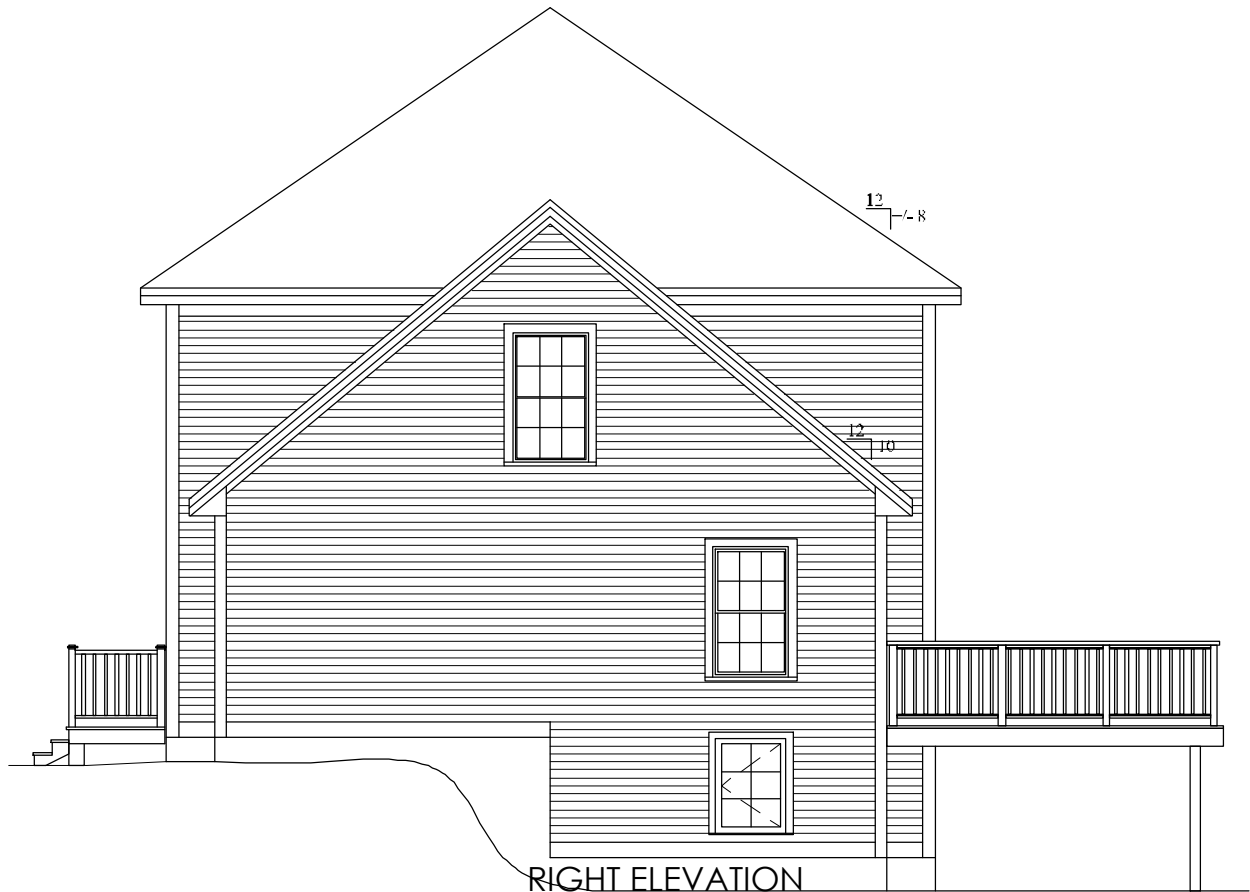

RIGHT ELEVATION



LEFT ELEVATION



REAR ELEVATION

Chinburg Builders Inc.

8 Newmarket Road, Suite 2
Durham, NH 03824

DATE: REVISION:

*	

project FALLS WAY SUBDIVISION, GREENLAND, NH

for RESIDENTIAL

address 44 RIDGECREST DRIVE, GREENLAND N.H. 03840

drawg ELEVATIONS

DATE 8-7-13

REV.

DRAWNGM

SCALE 1/8" = 1'-0"

sheet no.

A-4