

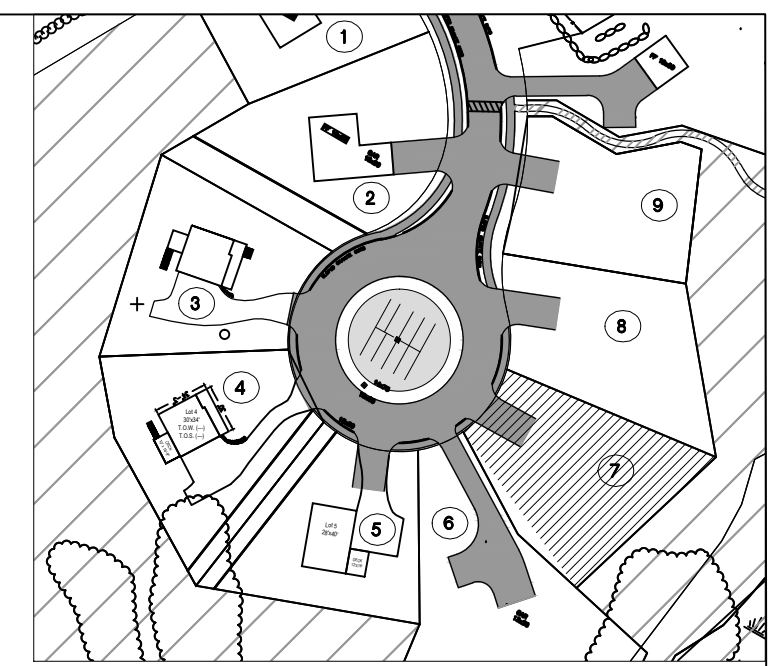


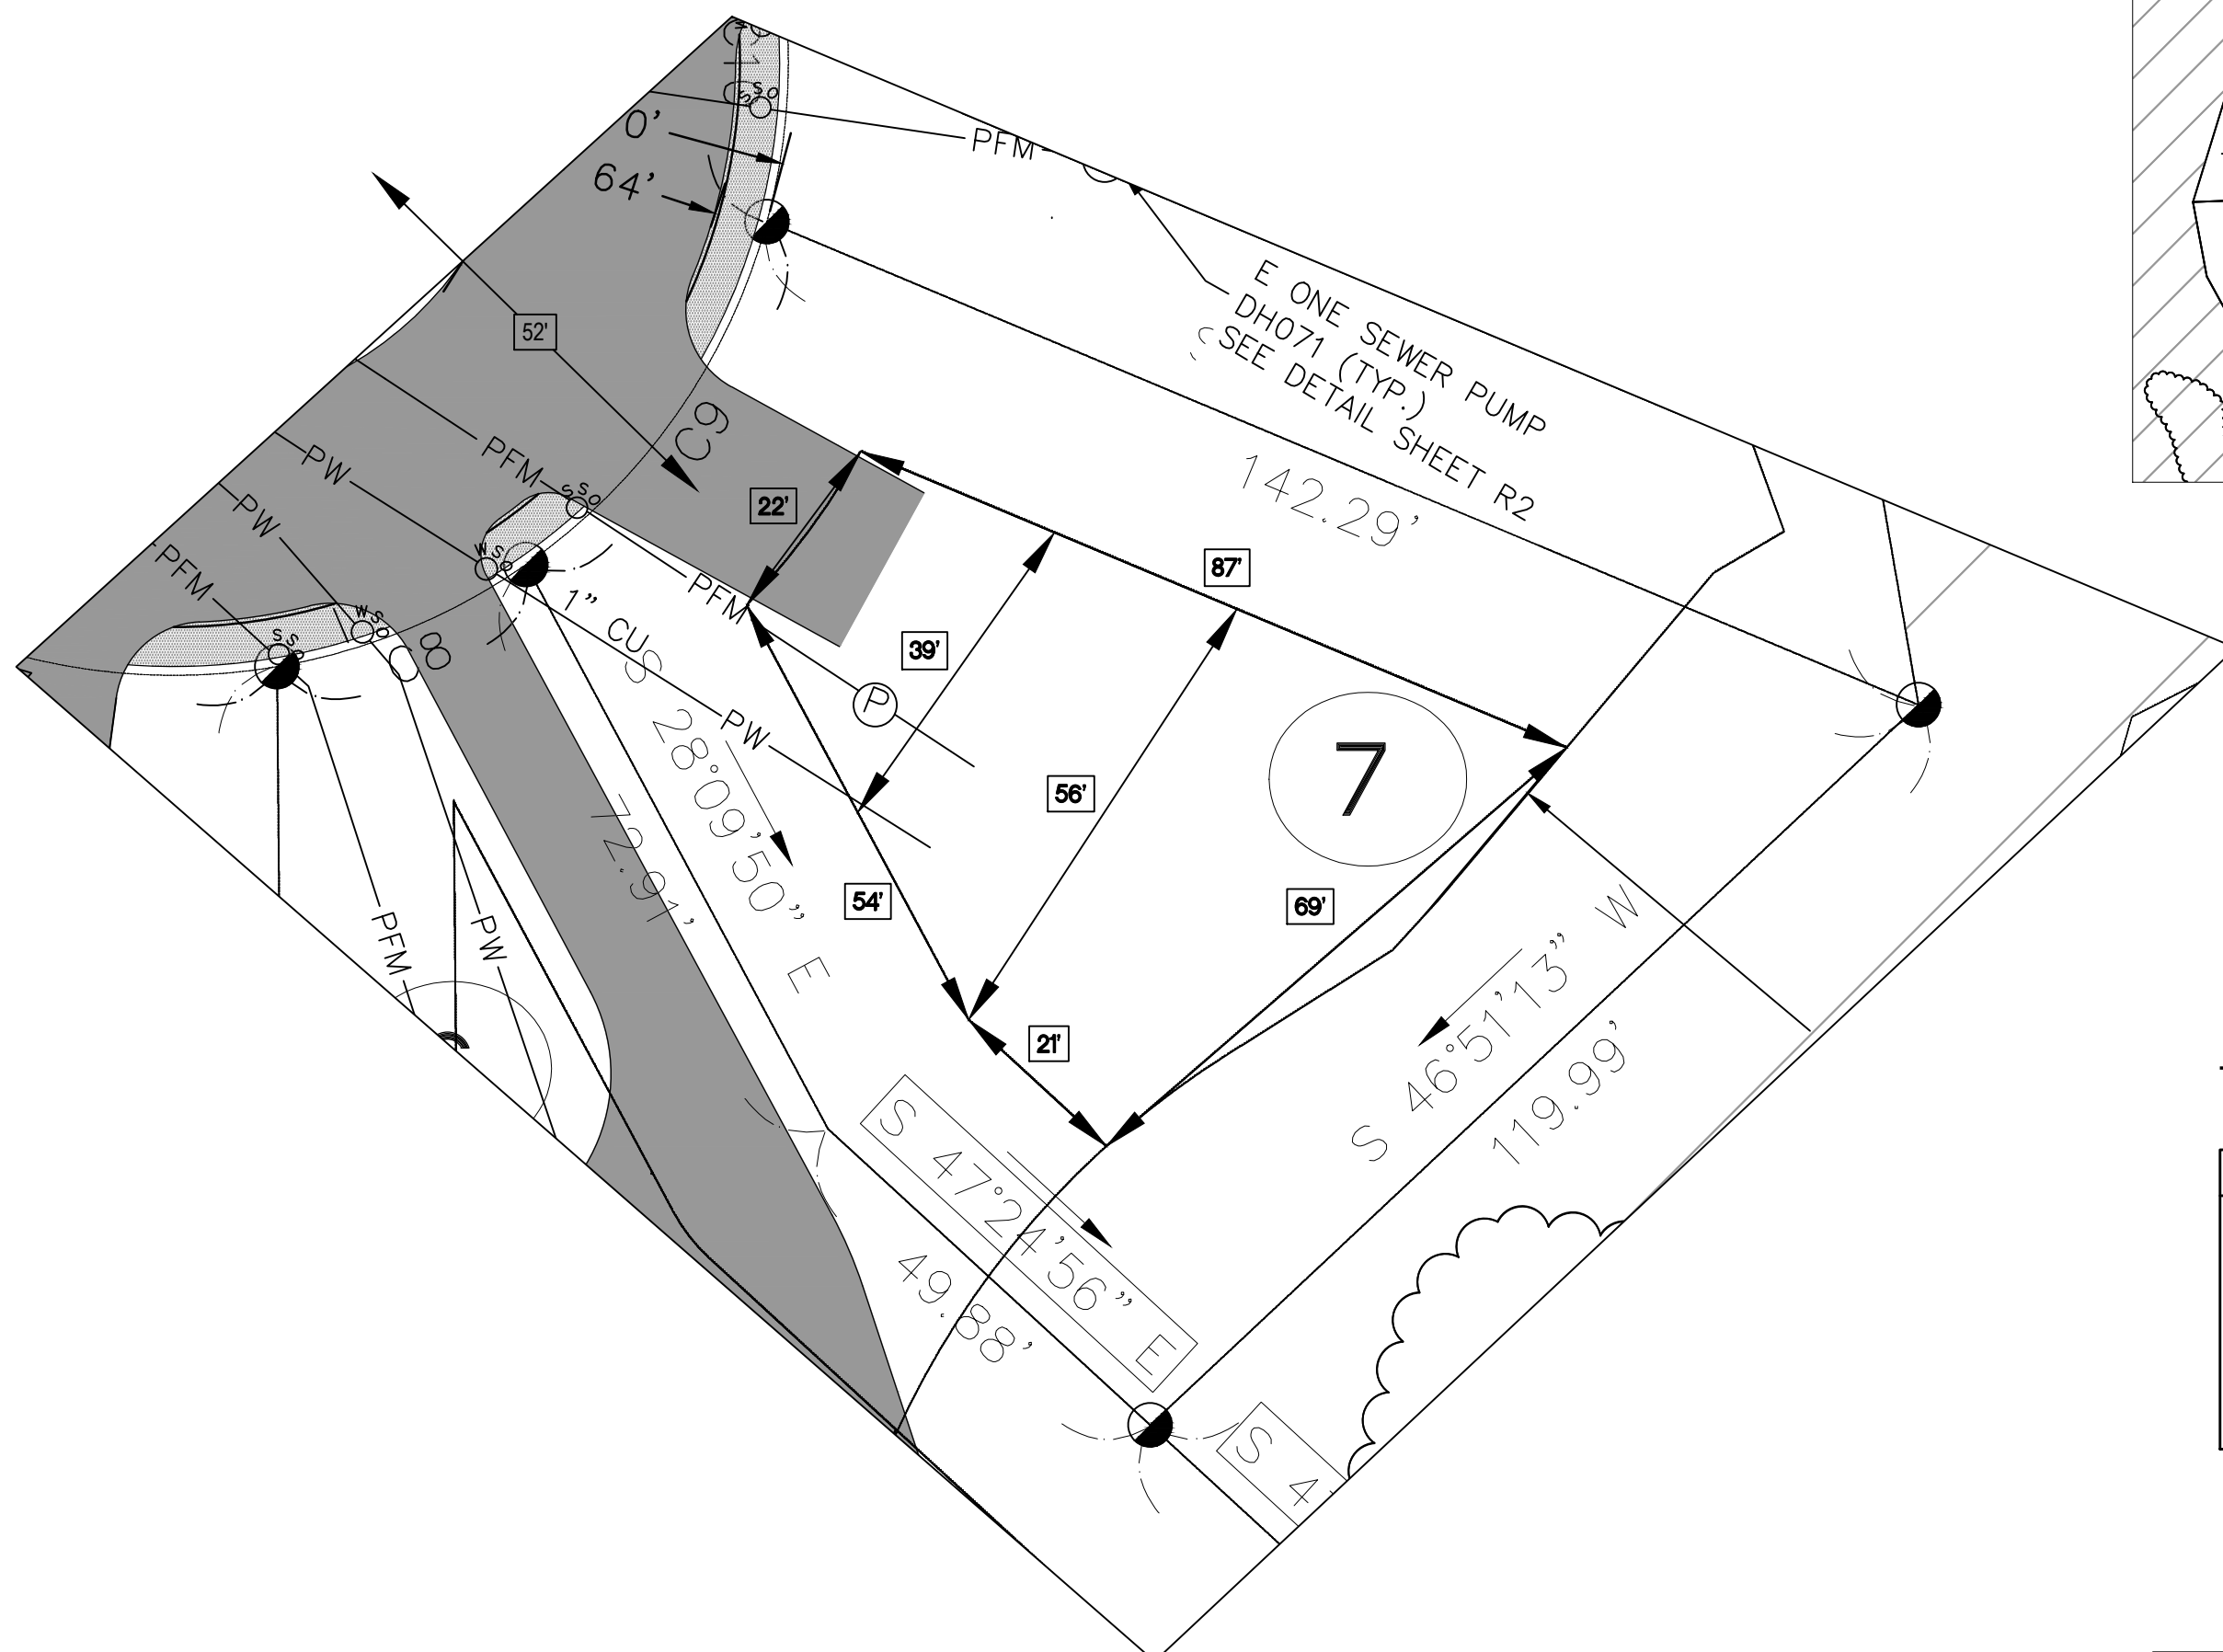



LOT 7 COTTAGE WAY

TOTAL LOT SIZE: 11,190 S.F.

SYMBOLS KEY:	
	= STONE RETAINING WALL
	=PROPOSED DRAINAGE
	=DRAINAGE GRADES
	=SETBACK LINE
	=PROPERTY LINE

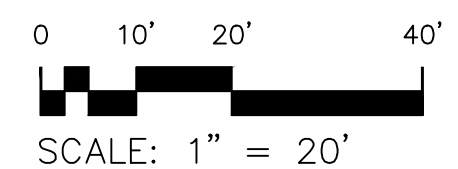

COTTAGE WAY LOT 7	SITE PLAN	SHEET A-1
DATE: 10-14-13	DRAWN BY: GGM	

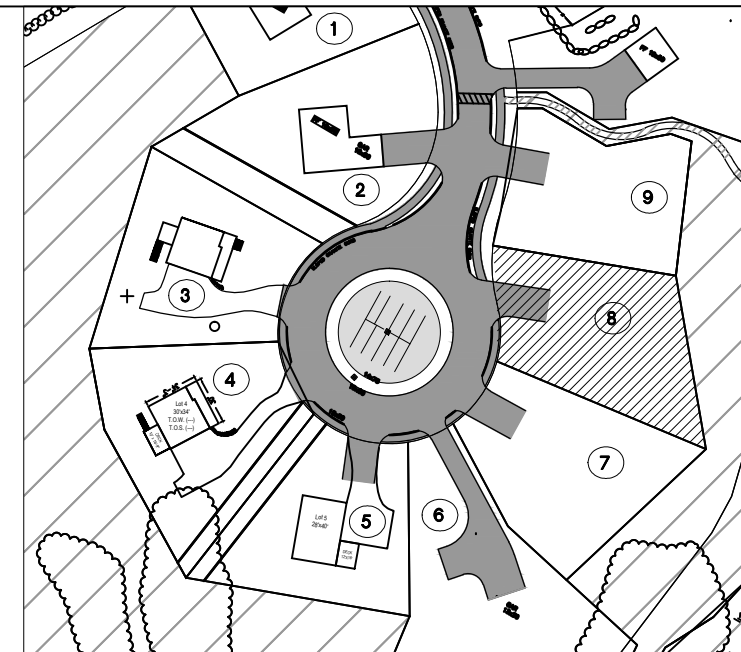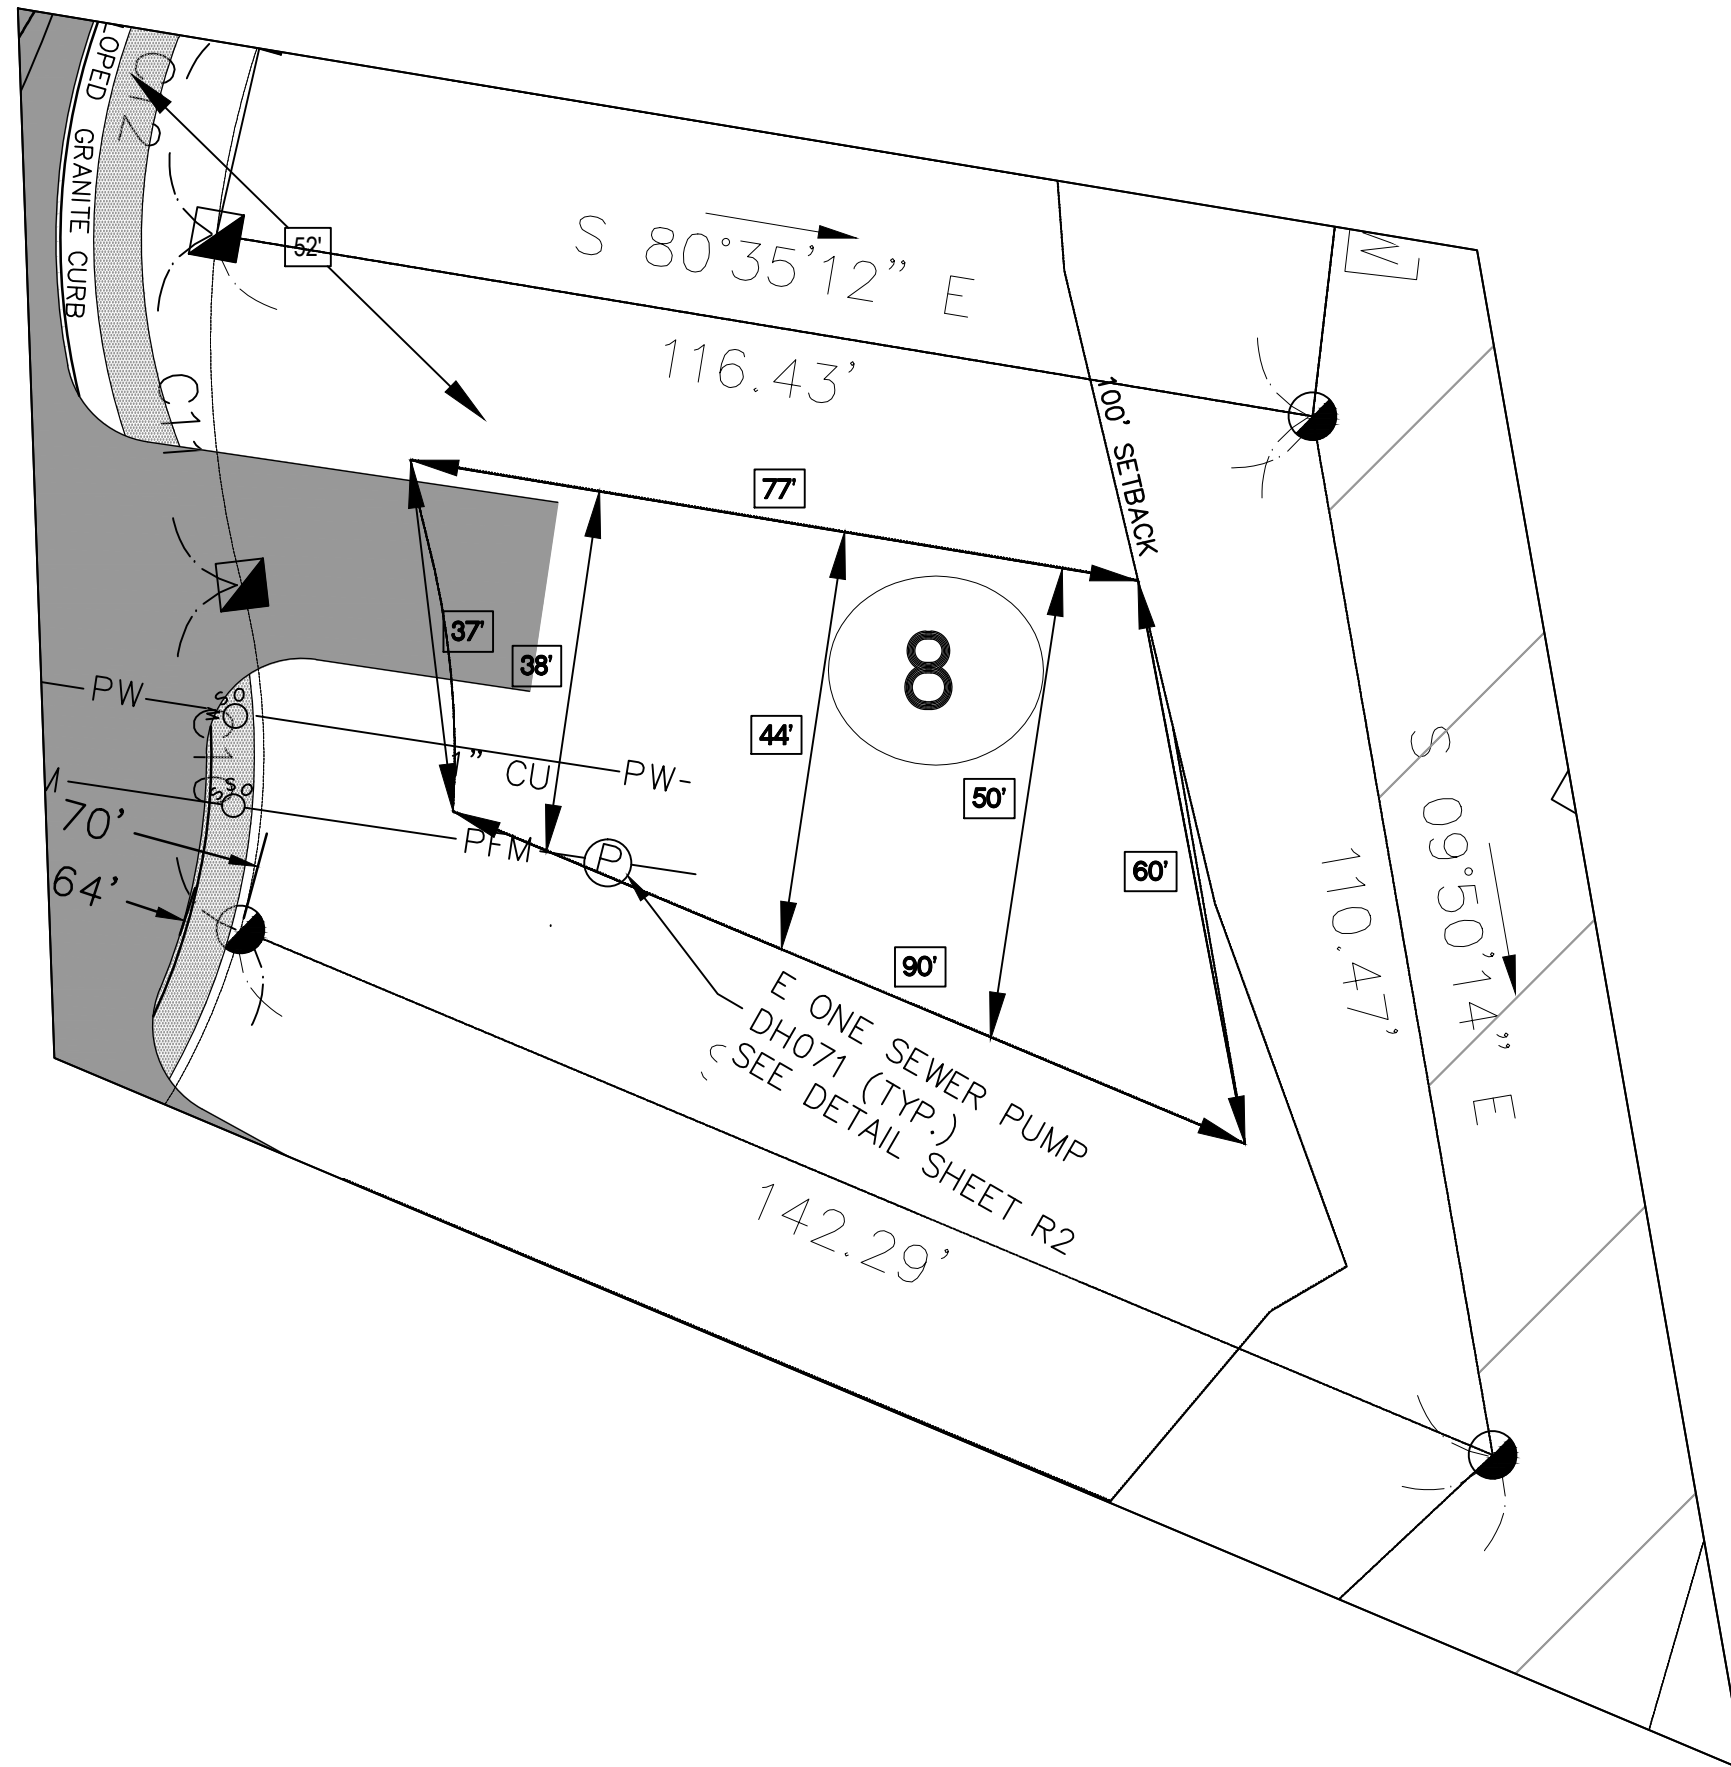

LOT 8 COTTAGE WAY



TOTAL LOT SIZE: 10,780 S.F.

SYMBOLS KEY:	
	= STONE RETAINING WALL
	=PROPOSED DRAINAGE
	=DRAINAGE GRADES
	=SETBACK LINE
	=PROPERTY LINE



SCALE: 1" = 20'

COTTAGE WAY LOT 8	SITE PLAN	SHEET A-1
DATE: 10-14-13	DRAWN BY: GGM	

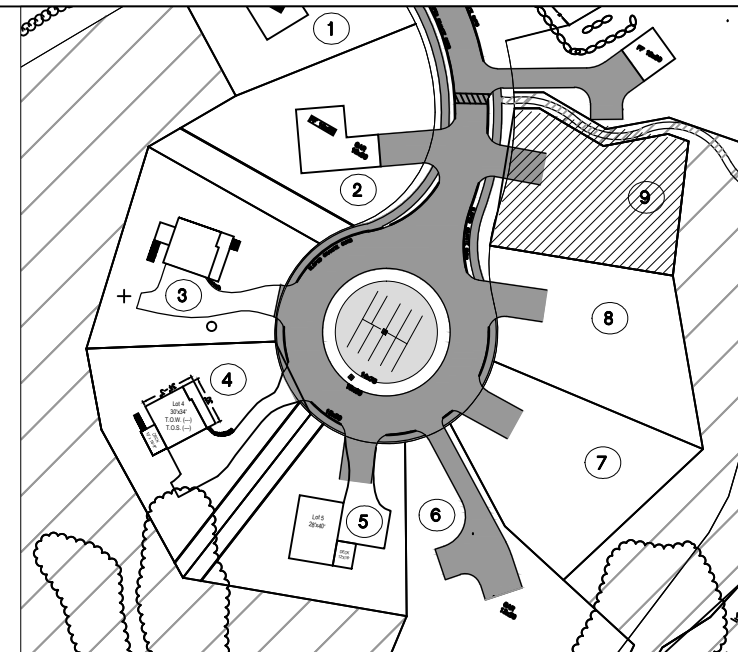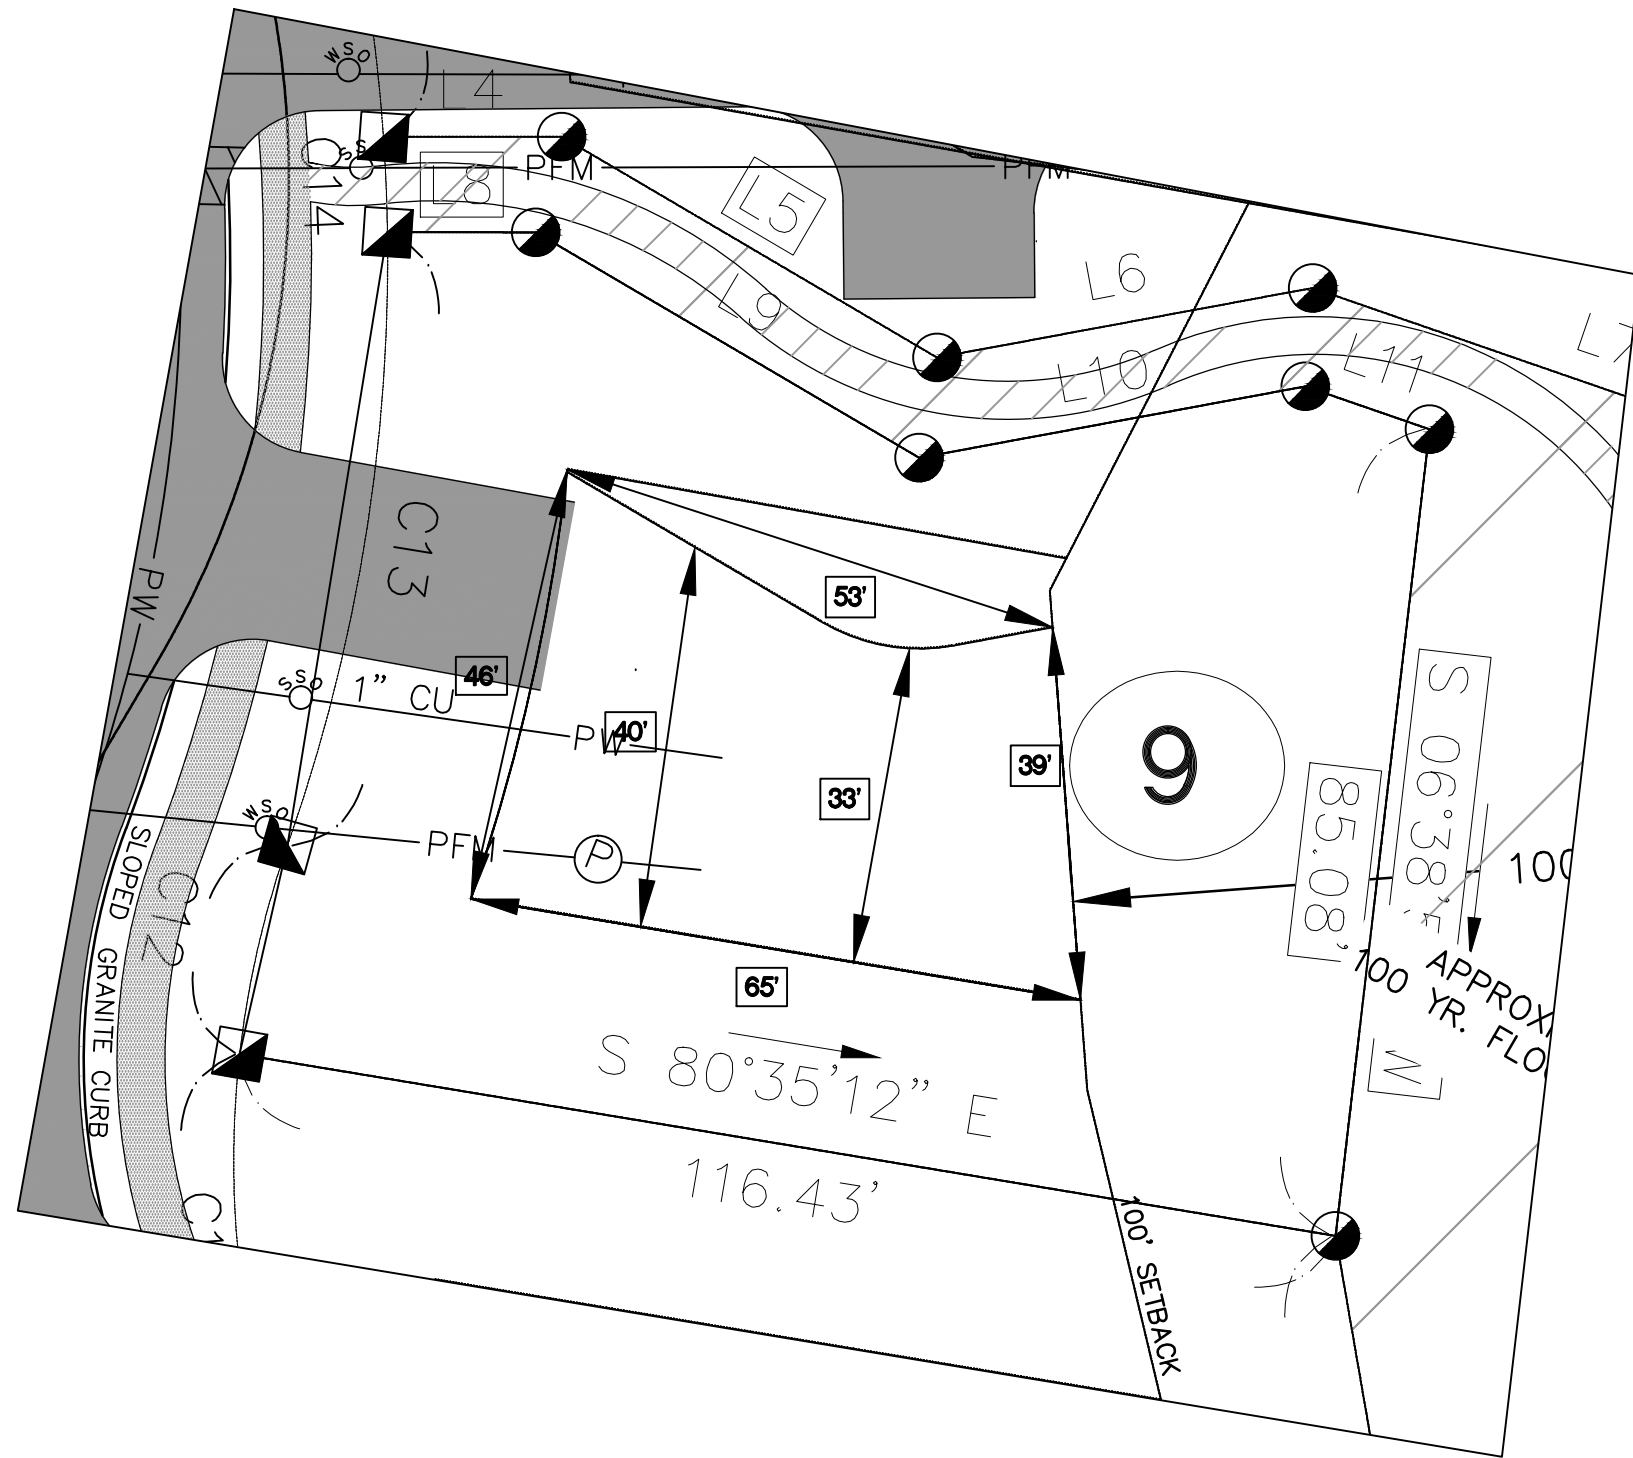

LOT 9 COTTAGE WAY

TOTAL LOT SIZE: 9,371 S.F.

SYMBOLS KEY:	
	= STONE RETAINING WALL
	=PROPOSED DRAINAGE
	=DRAINAGE GRADES
	=SETBACK LINE
	=PROPERTY LINE



SCALE: 1" = 20'

COTTAGE WAY LOT 9	SITE PLAN	SHEET A-1
DATE: 10-14-13	DRAWN BY: GGM	