


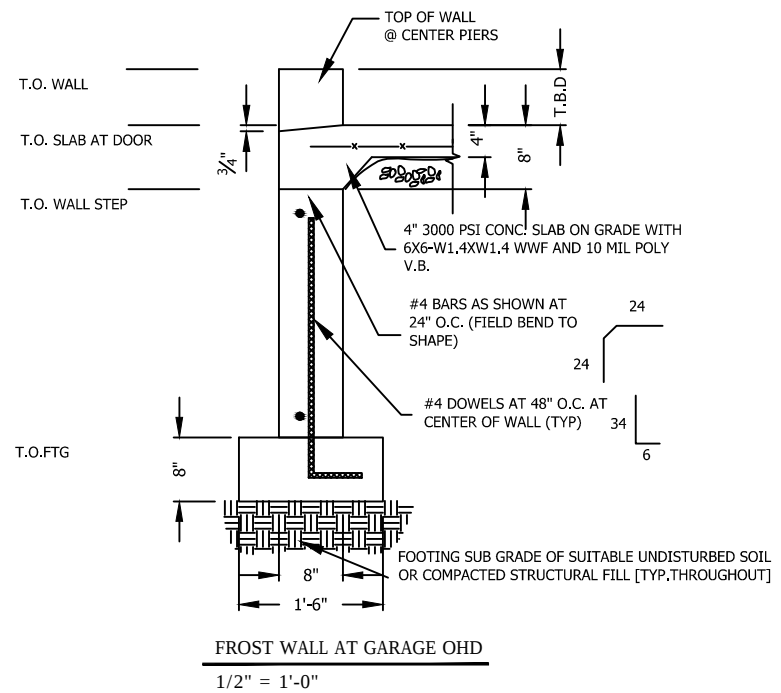
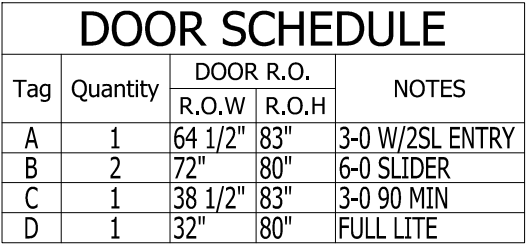
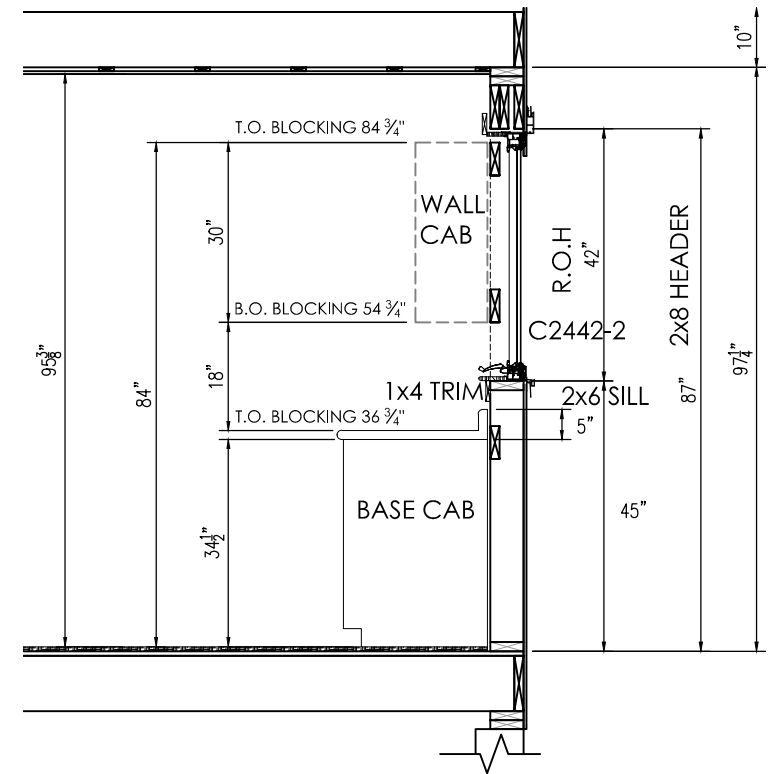


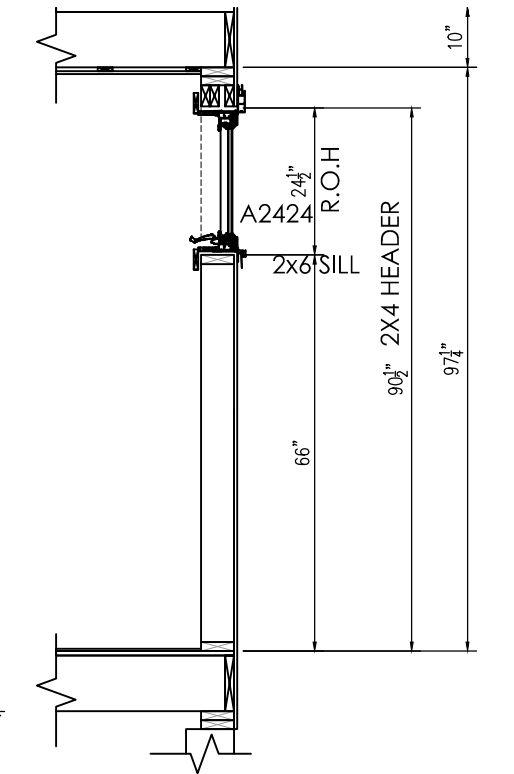

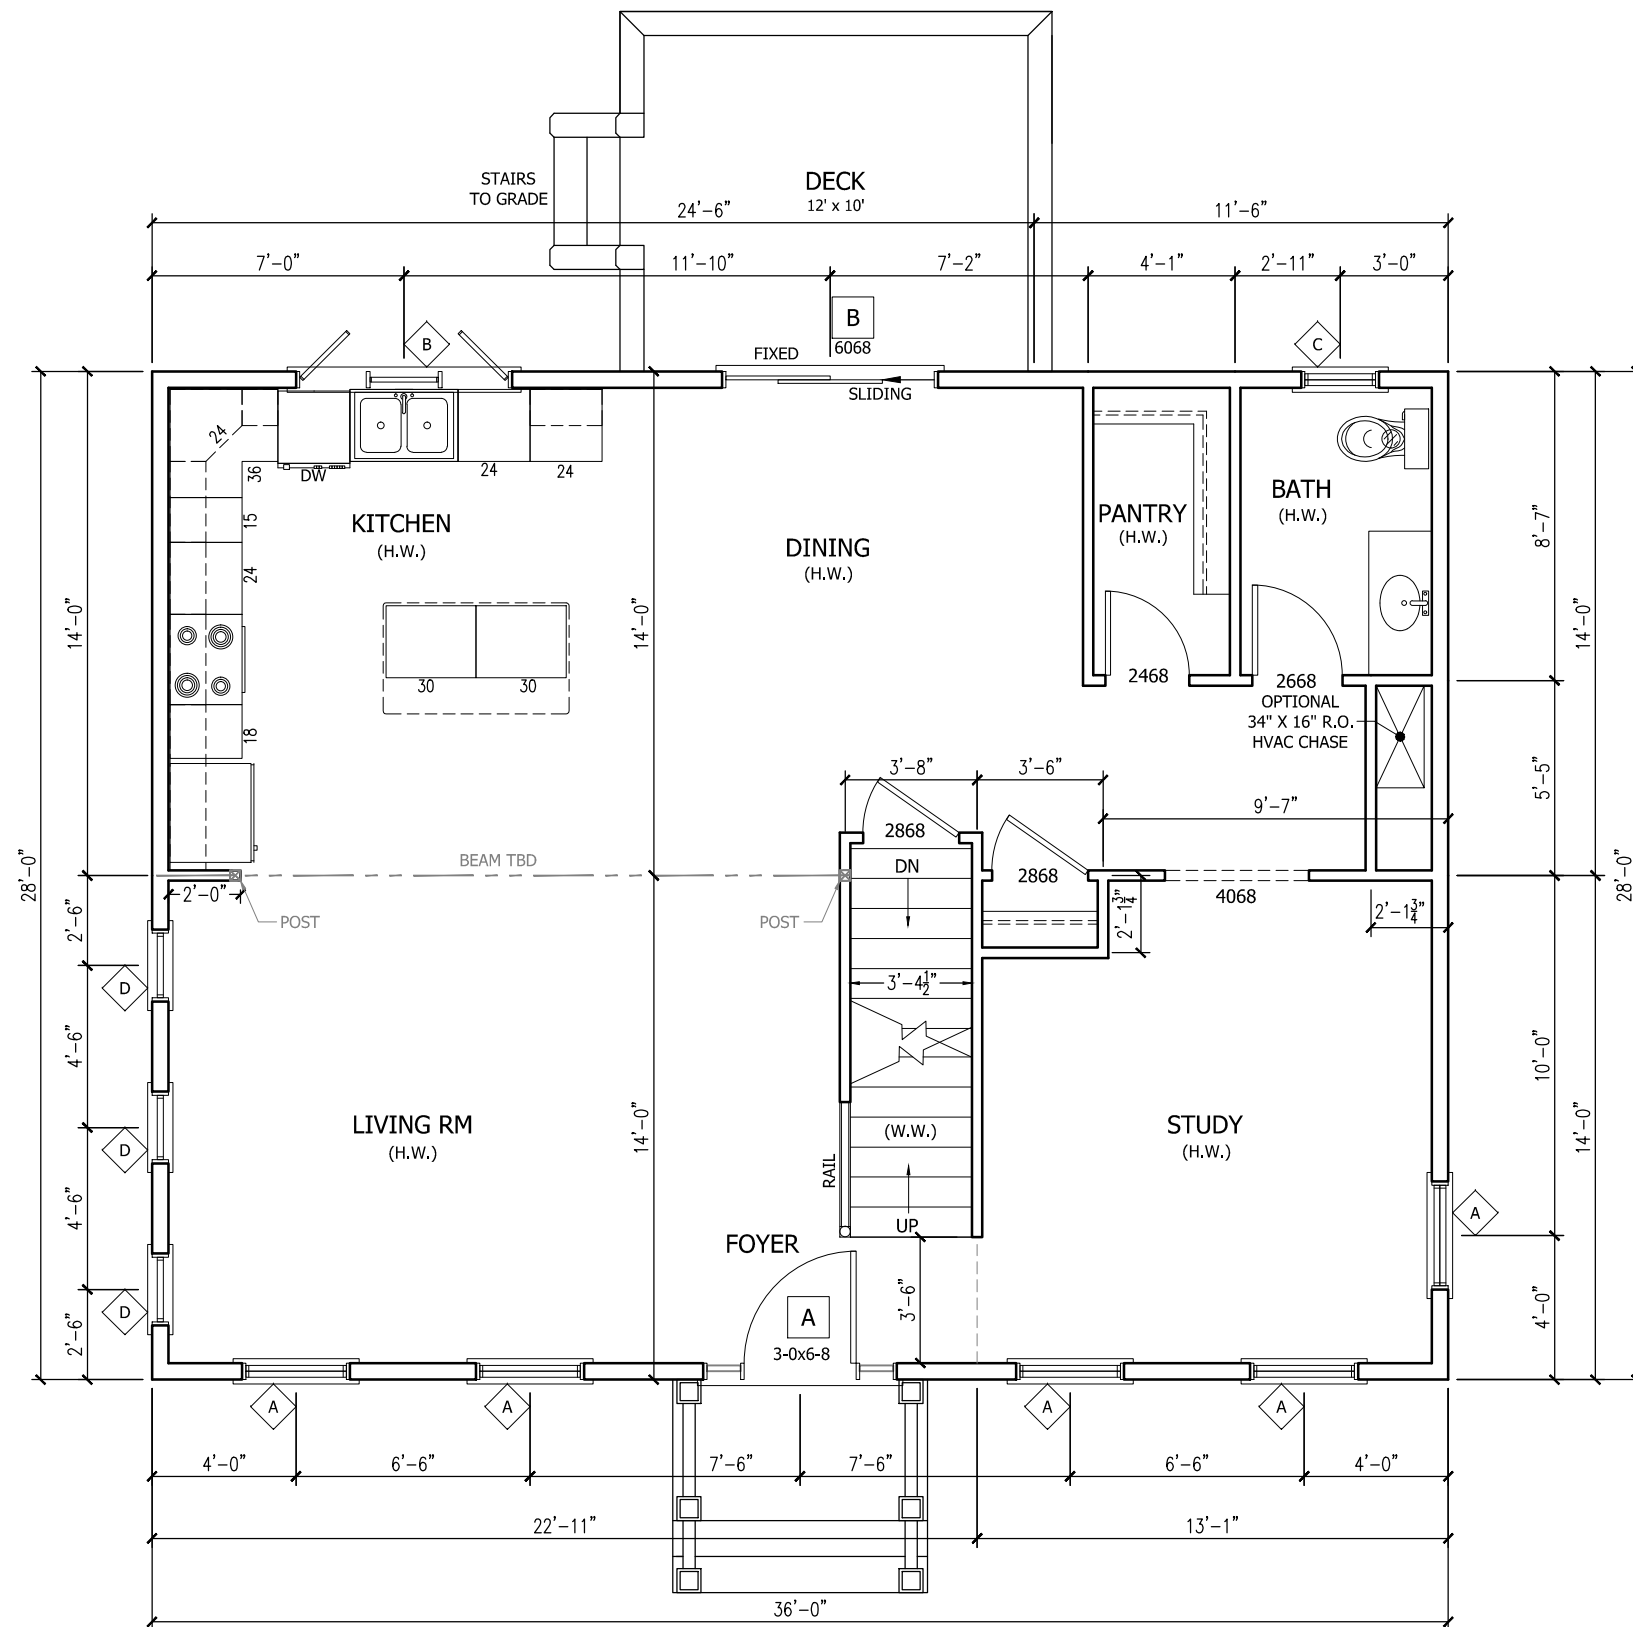

WINDOW SCHEDULE				
Qty	Tag	WINDOW R.O.		Type
		R.O.W	R.O.H	
13	A	36"	60"	DOUBLE HUNG
1	B	72"	42"	3 WIDE CASEMENT
3	C	26"	49"	DOUBLE HUNG
3	D	24"	24"	AWNING
20				

DOOR SCHEDULE				
Tag	Quantity	DOOR R.O.		NOTES
		R.O.W	R.O.H	
A	1	64 1/2"	83"	3-0 W/2SL ENTRY
B	2	72"	80"	6-0 SLIDER
C	1	38 1/2"	83"	3-0 90 MIN
D	1	32"	80"	FULL LITE

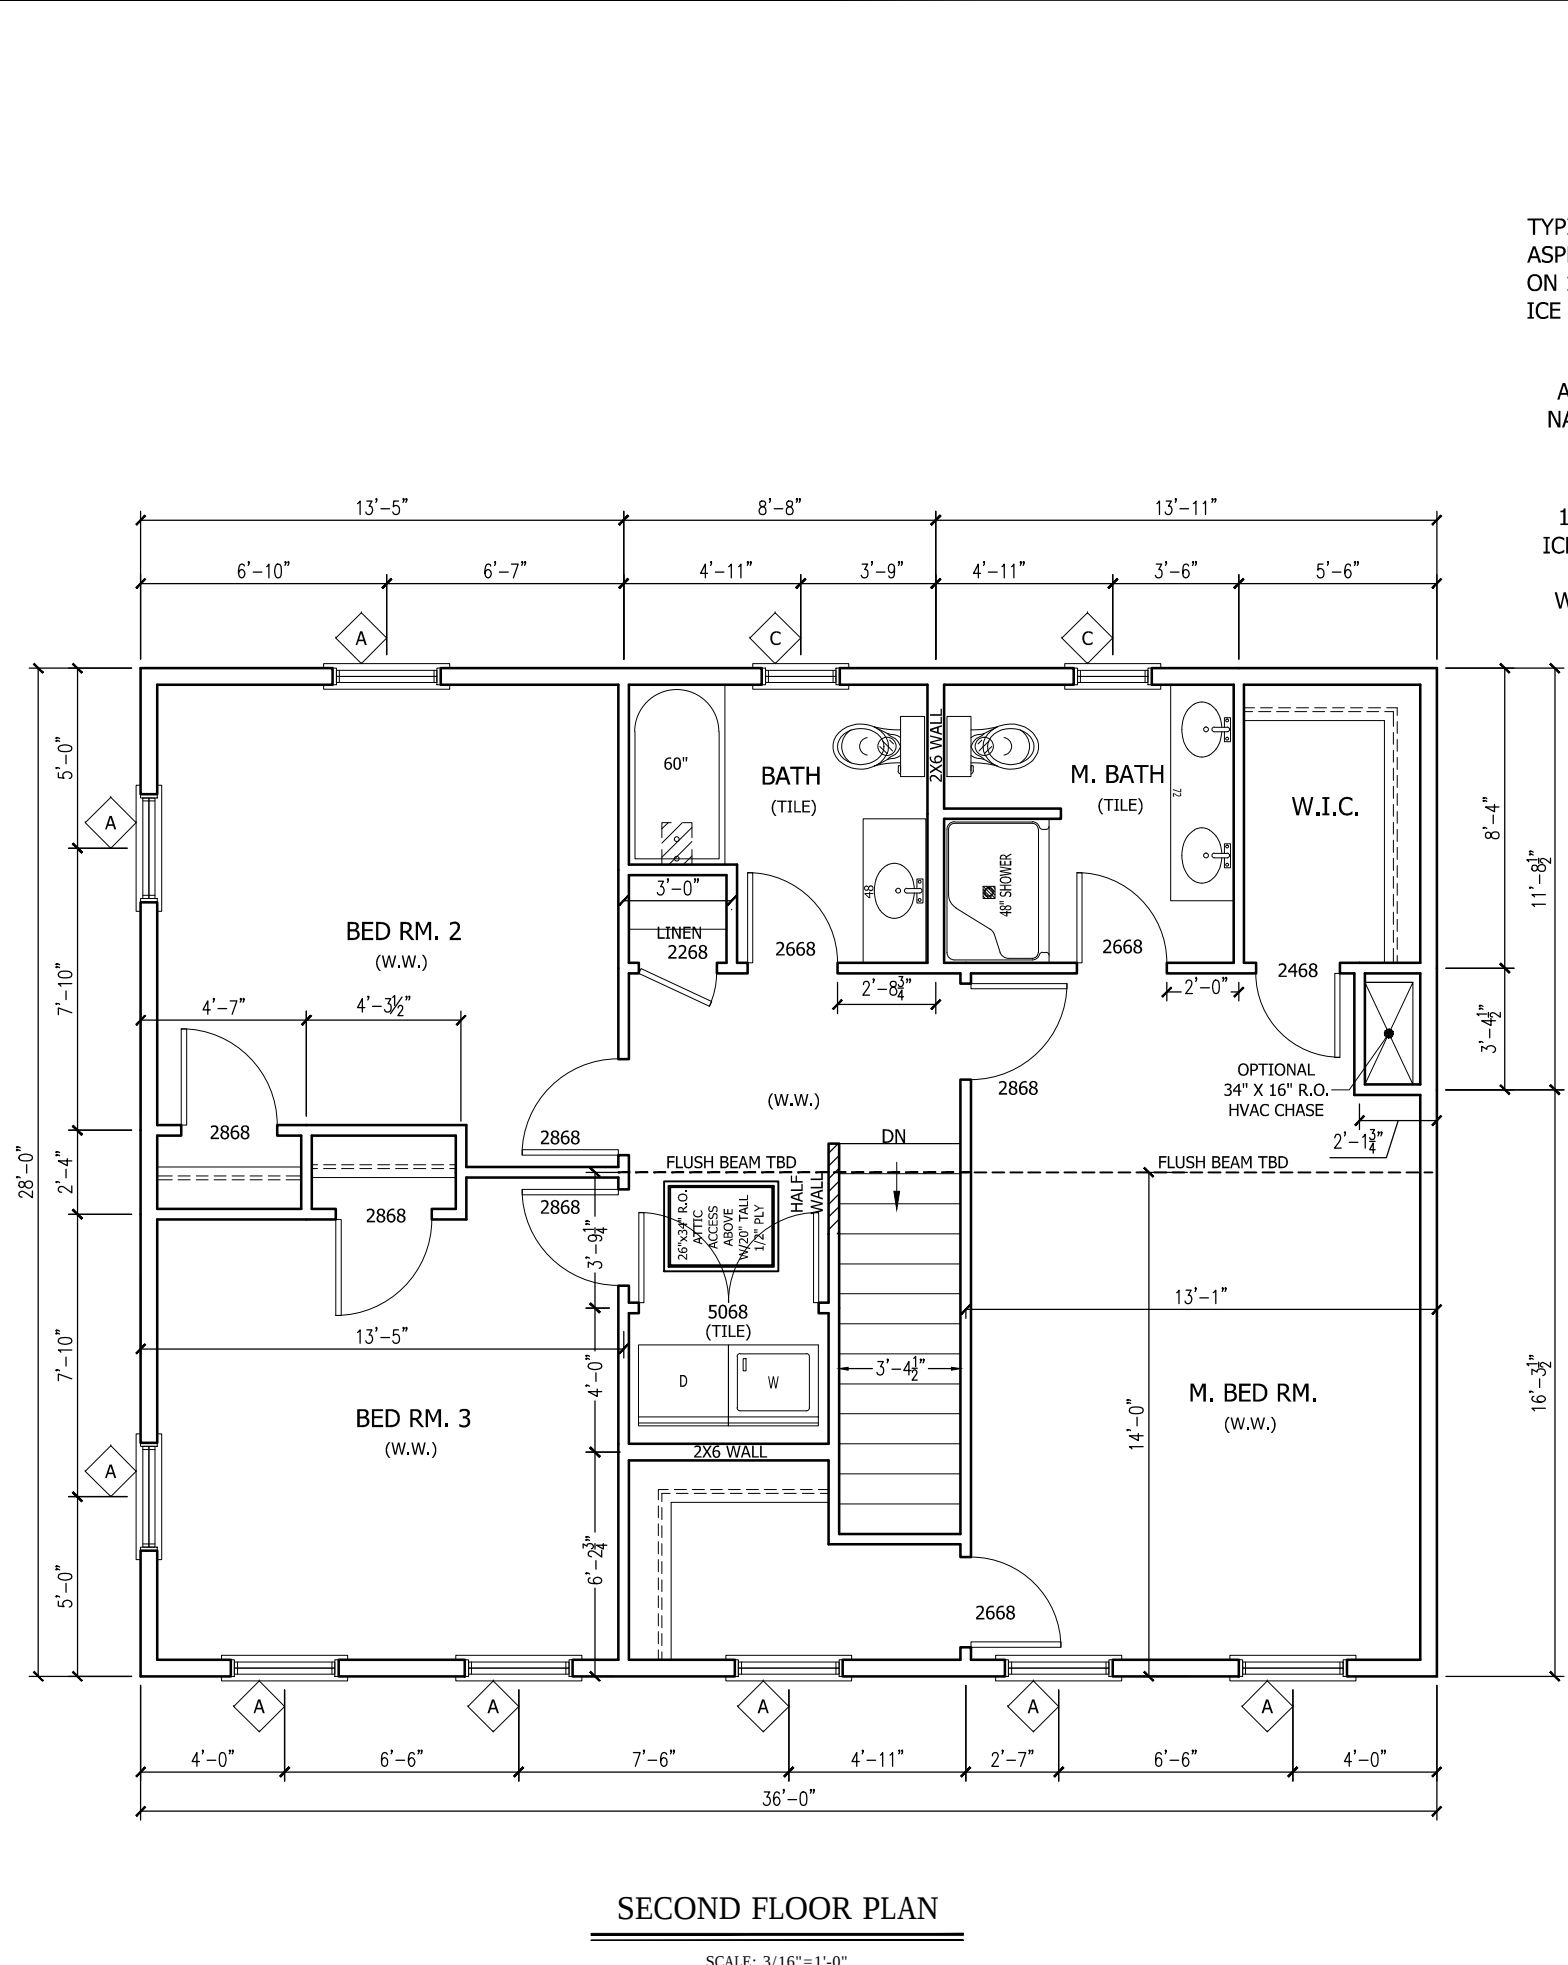

SECOND FLOOR PLAN

SCALE: 3/16"=1'-0"



INSULATION SCHEDULE

CEILING: R-49 FIBERGLASS (BLOWN IN).
WALLS: R-21 FIBERGLASS W/ VAPOR BARRIER.
BASEMENT: R-30 FIBERGLASS IN CEILING.

TYPICAL ROOF CONSTRUCTION
ASPHALT ROOF SHINGLES ON 15 LBS FELT PAPER
ON 1/2" PLYWOOD 2X10 RAFTERS @ 16" O.C. SHEATHING,
ICE & WATER SHIELD OVER EVES

ALL RAFTERS TO BE
NAILED ON OUTSIDE
WITH SIMPSON
STRONG-TIE H2.5

12" VENTED SOFFITS
ICE & SNOW BARRIER
W/ 2x8/1x4 FASCIA
W/ ALUMINUM WRAP

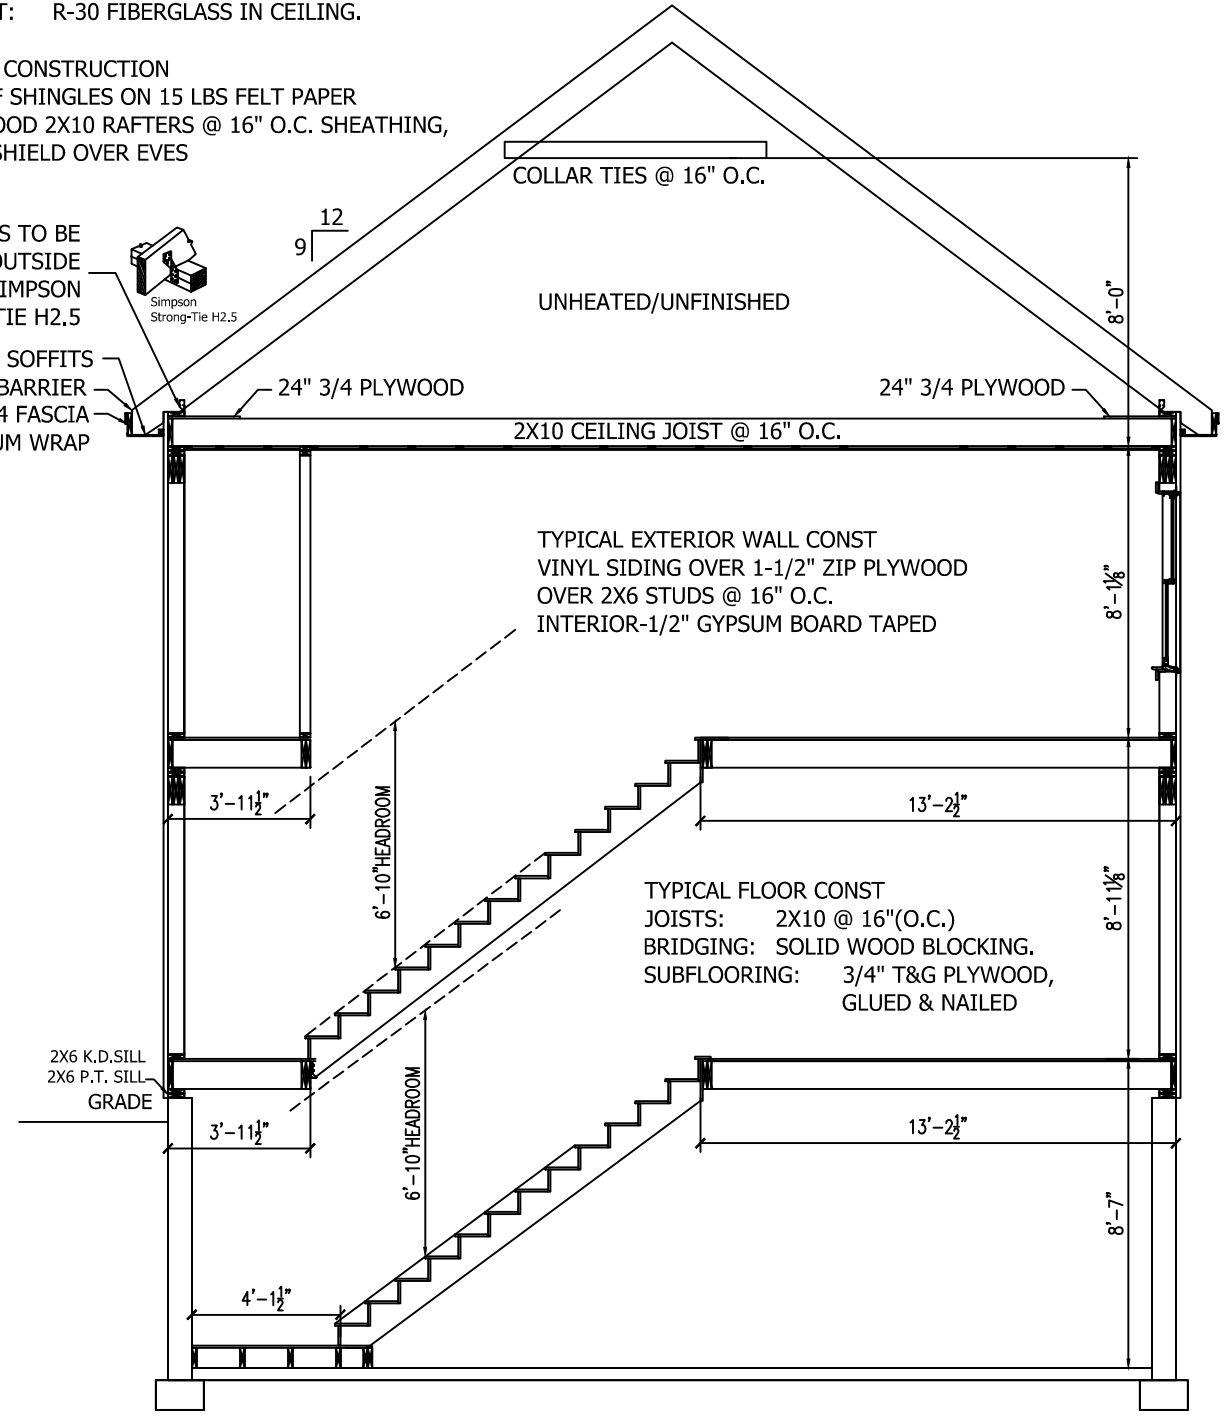 

SECTION

SCALE: 3/16"=1'-0"

WINDOW SCHEDULE

Qty	Tag	WINDOW R.O.		Type
		R.O.W	R.O.H	
13	A	36"	60"	DOUBLE HUNG
1	B	72"	42"	3 WIDE CASEMENT
3	C	26"	49"	DOUBLE HUNG
3	D	24"	24"	AWNING
20				

Chinburg Builders Inc.

8 Newmarket Road, Suite 2
Durham, NH 03824

DATE: 2-26-13

REV.

DRAWN GGM

SCALE AS NOTED

project SINGLE FAMILY CUSTOM


for RESIDENTIAL

address ROSEBERRY LANE KITTERY, ME

dwg SECOND FLOOR

sheet no.

A-2

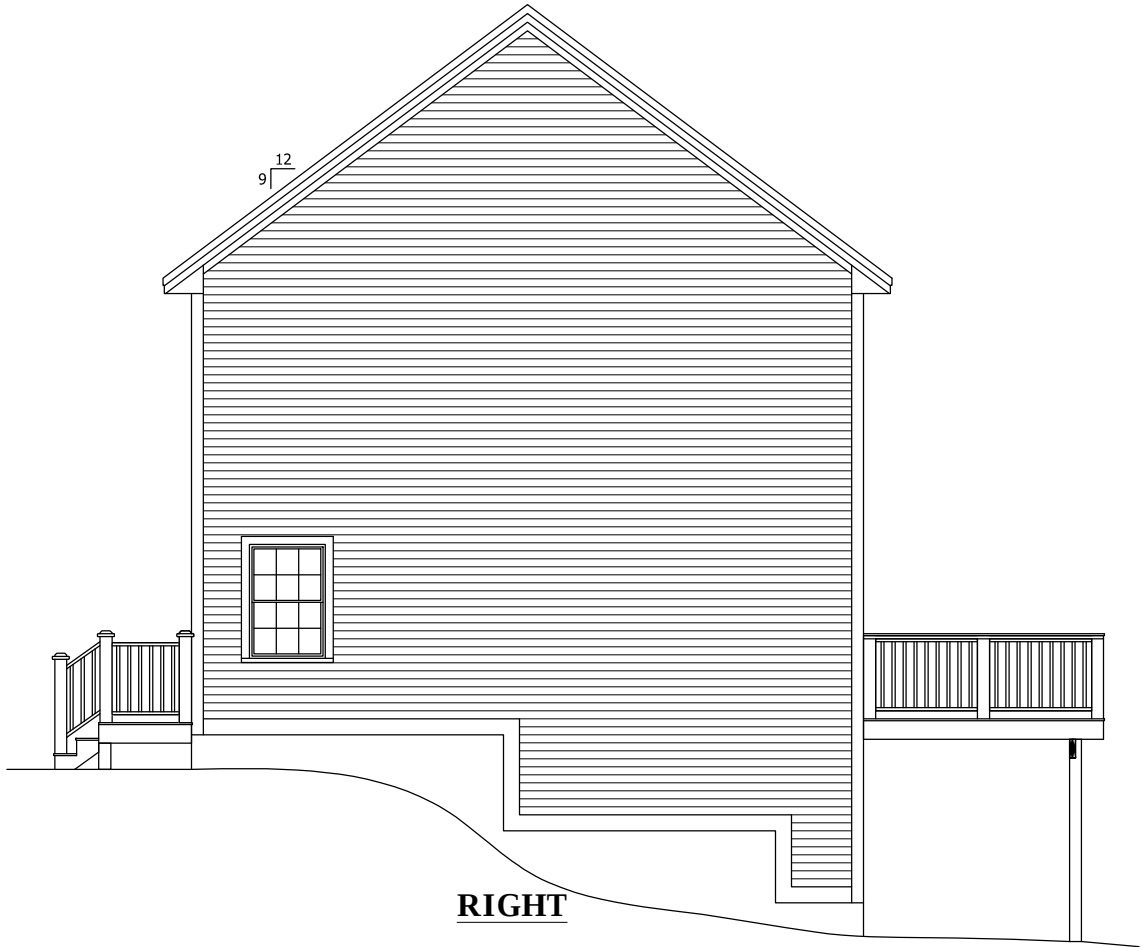

DATE:	REVISION:

project	SINGLE FAMILY CUSTOM
for	RESIDENTIAL
address	ROSEBERRY LANE KITTERY, ME
dwg	ELEVATIONS HIP ROOF

DATE	2-26-13
REV.	
DRAWN	GGM
SCALE	1/8" = 1'-0"