

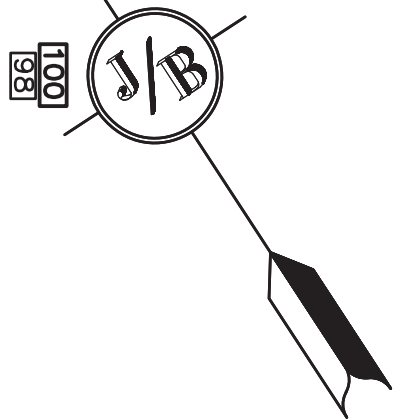
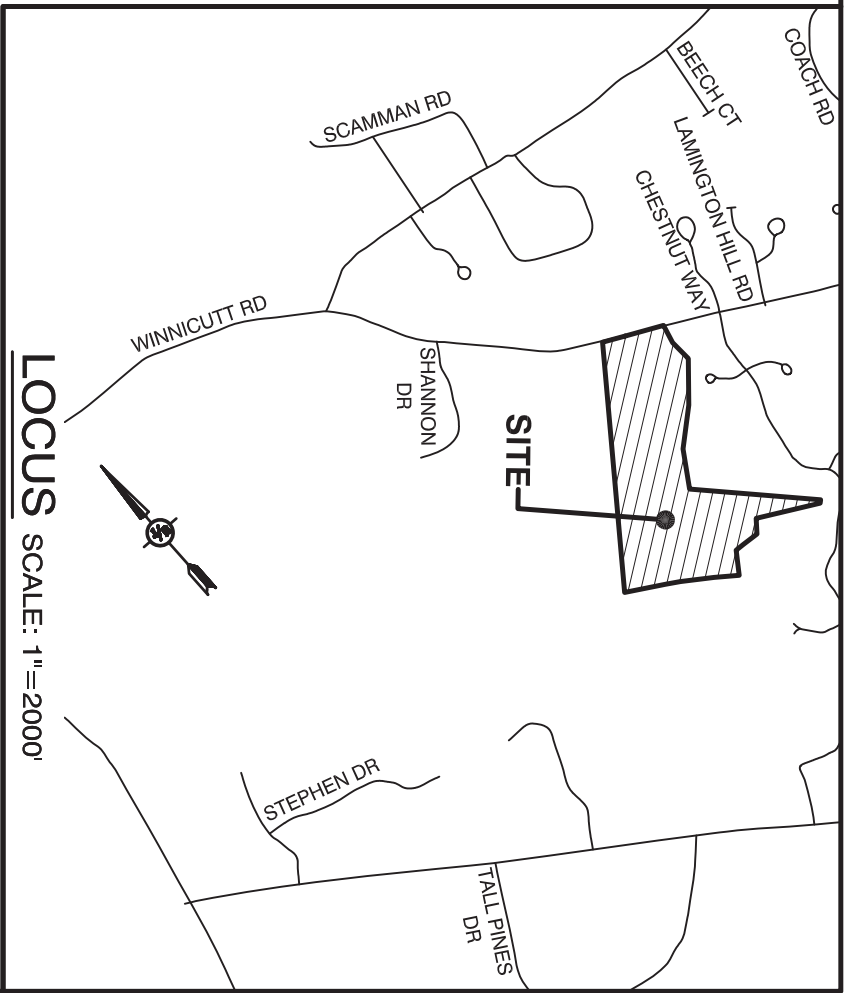
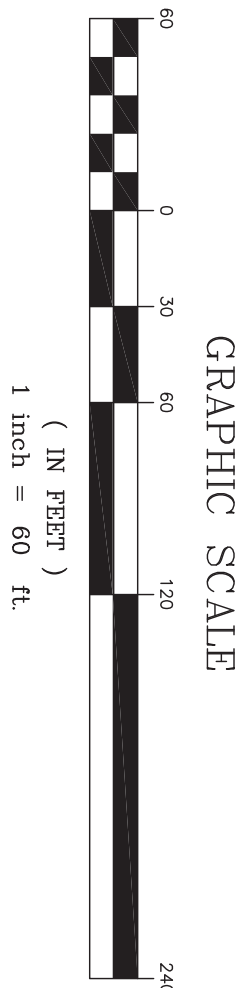


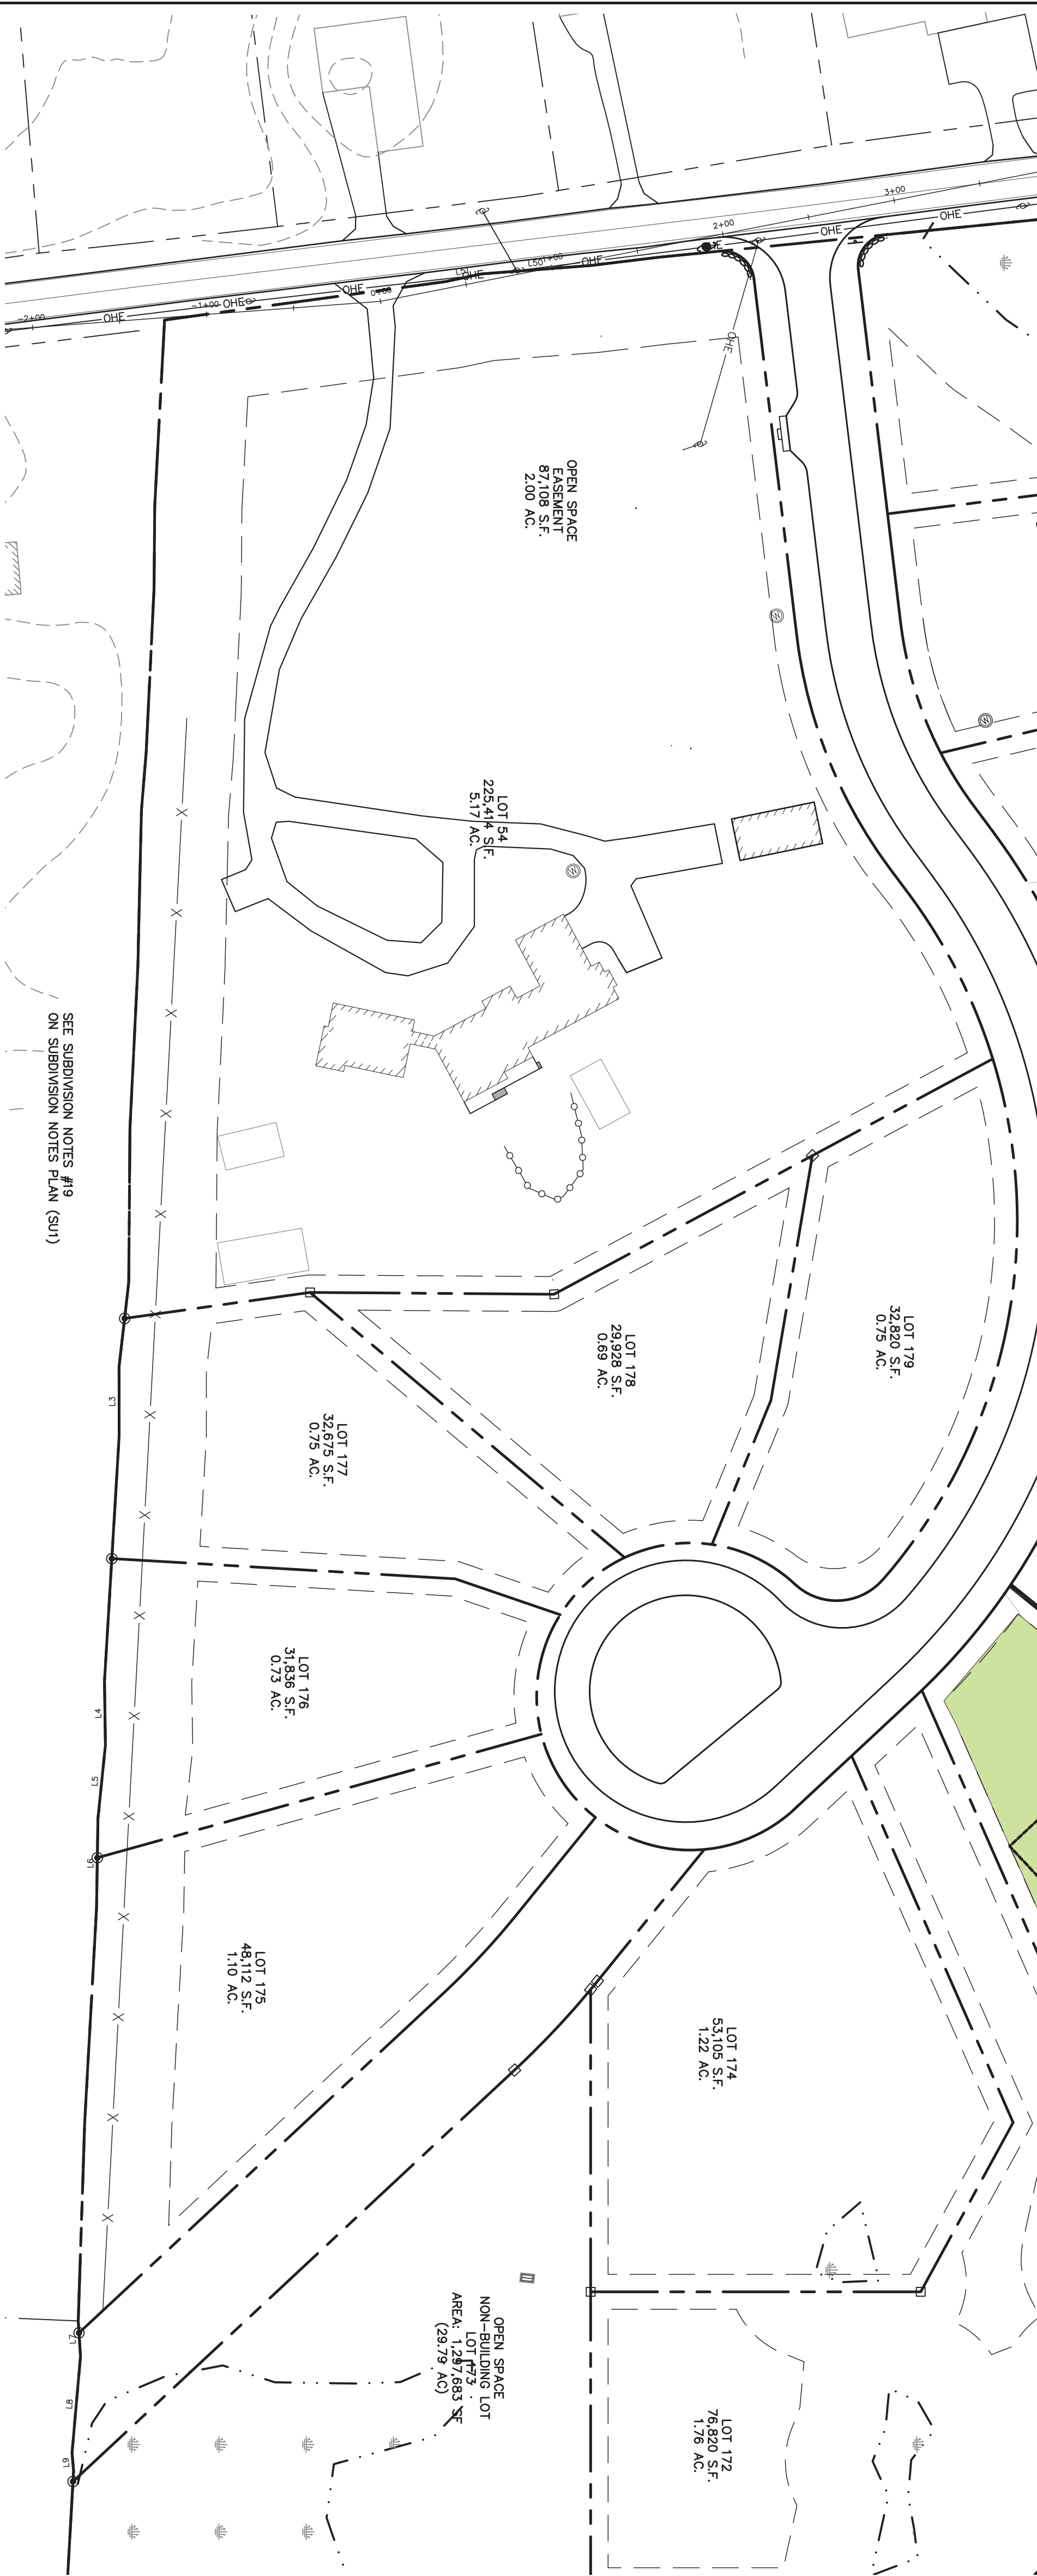

TAX MAP 14 LOT 52
SCHWARTZ REVOCABLE TRUST
LAURA C. SCHWARTZ TRUSTEE
102 WINNICUTT RD
STRATHAM, NH 03885

TAX MAP 14 LOT 52
MURFIELD HOMEOWNER ASSOCIATION
PELHAM SHANNON DR
STRATHAM, NH 03885

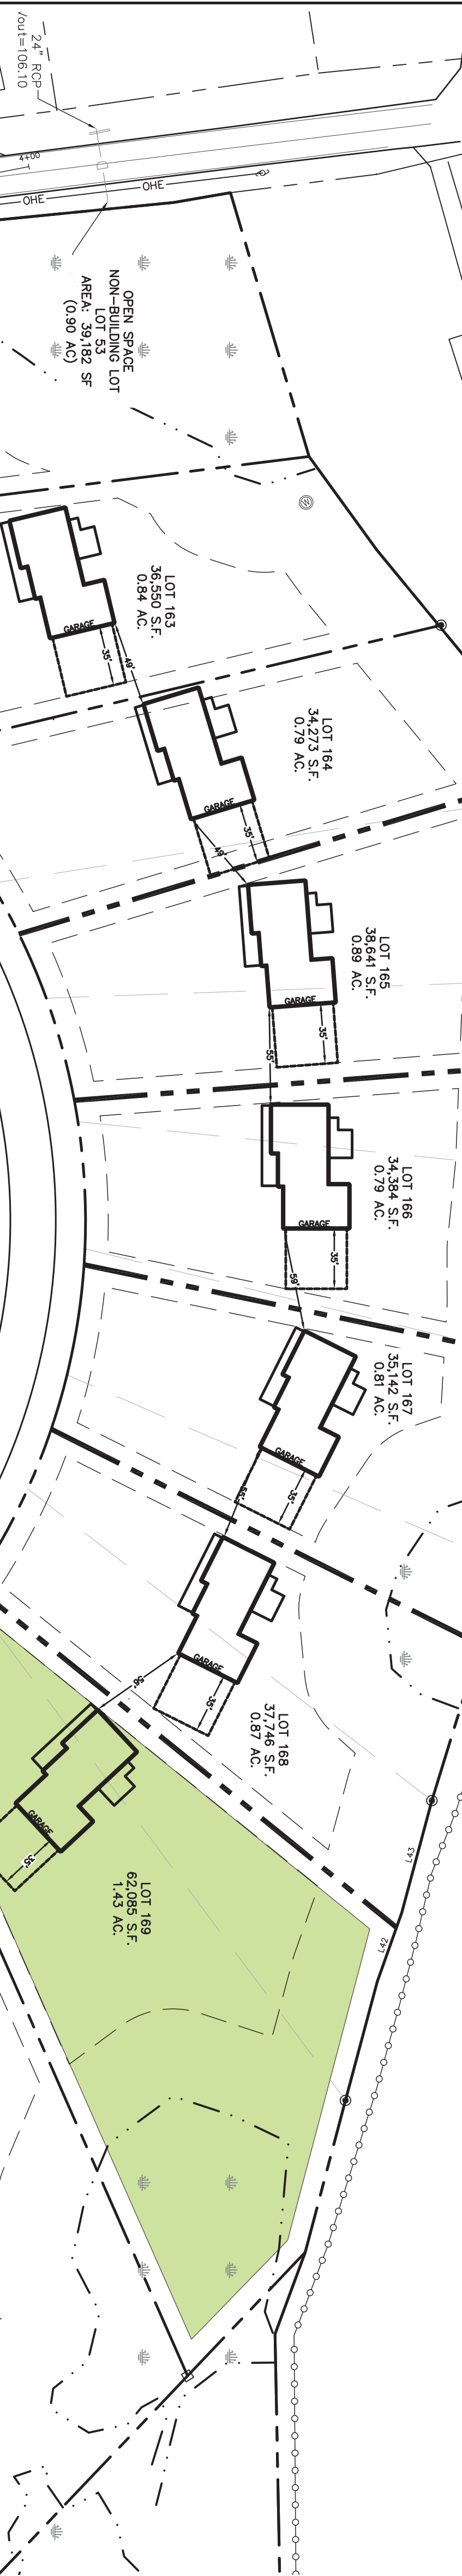

Design: JAC	Draft: AMU	Date: 12/05/18
Checked: JAC	Scale: AS SHOWN	Project No.: 18236
Drawing Name: 18236-YIELD.dwg		
THIS PLAN SHALL NOT BE MODIFIED WITHOUT WRITTEN PERMISSION FROM JONES & BEACH ENGINEERS, INC. (JBE). ANY ALTERATIONS, AUTHORIZED OR OTHERWISE, SHALL BE AT THE USER'S SOLE RISK AND WITHOUT LIABILITY TO JBE.		

0	04/21/20	ISSUED FOR PRELIMINARY REVIEW			
REV.	DATE	REVISION			BY

Designed and Produced in NH

J/B

Jones & Beach Engineers, Inc.

85 Portsmouth Ave.
PO Box 219
Stratham, NH 03885

Civil Engineering Services

603-772-4746
FAX: 603-772-0227
E-MAIL: JBE@JONESANDBEACH.COM


Plan Name:	AMENDED SUBDIVISION PLAN W/ HOUSES
Project:	TREAT FARM ROAD, STRATHAM, NH 03885
Owner of Record:	ROBIE FARMS TREAT FARM ROAD, STRATHAM, NH 03885 MAP 14, LOT 54 CONTINUUM REALTY OF STRATHAM, LLC 280 GODDARD BLVD, SUITE 200 BRANDY, ME 04940

DRAWING NO.


CON2

SHEET 2 OF 3

JBE PROJECT NO. 18236

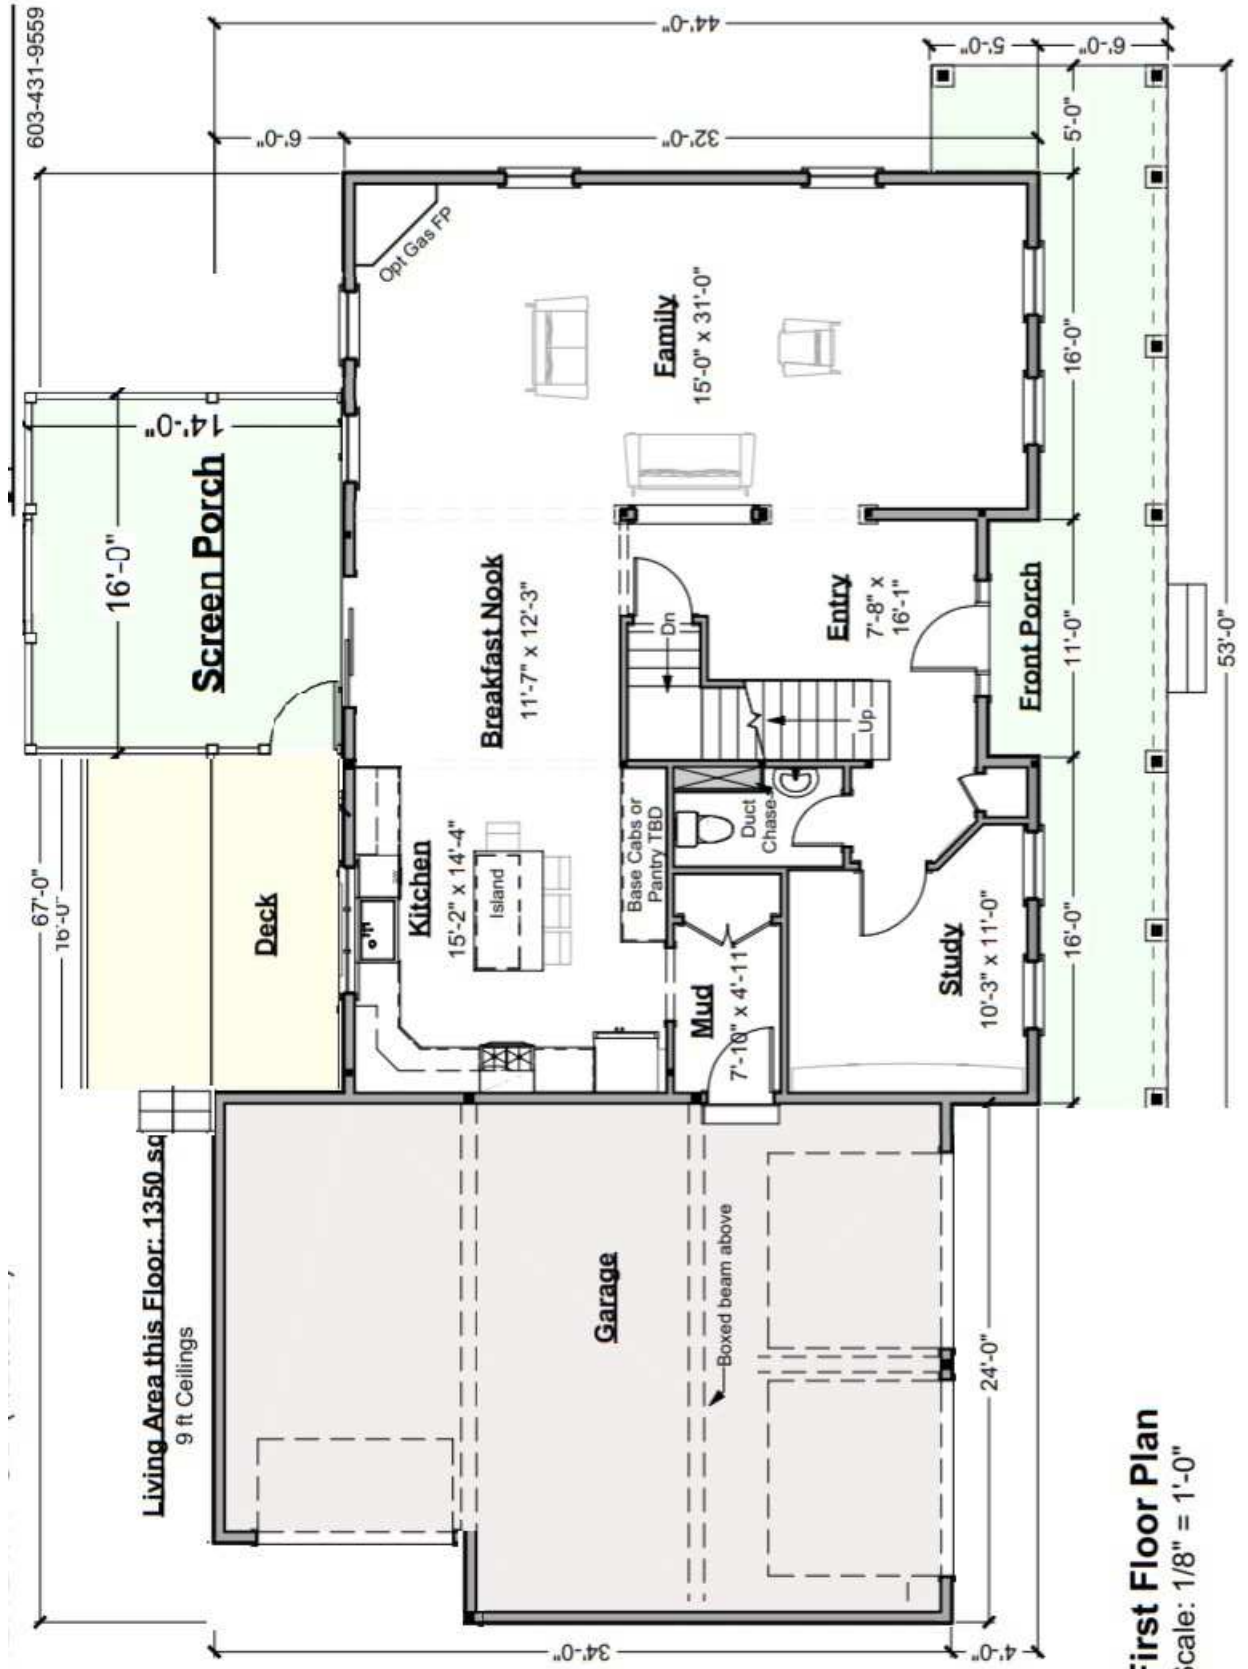

First Floor Plan
Scale: 1/8" = 1'-0"

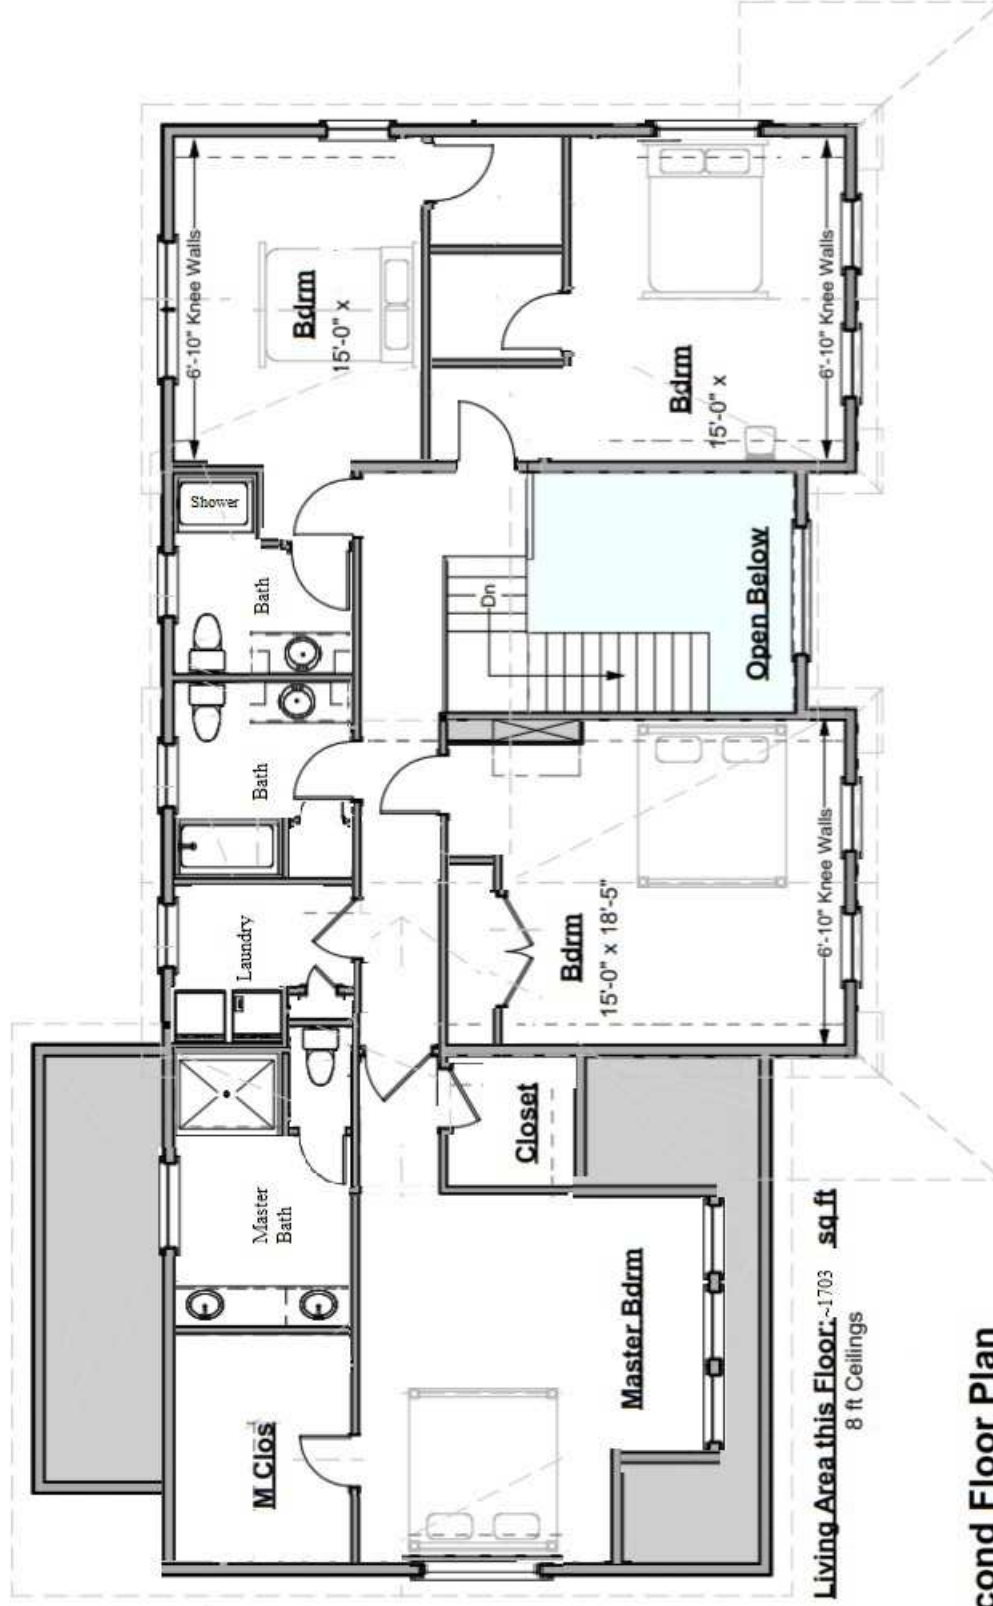

Second Floor Plan
 Scale: 1/8" = 1'-0"

