


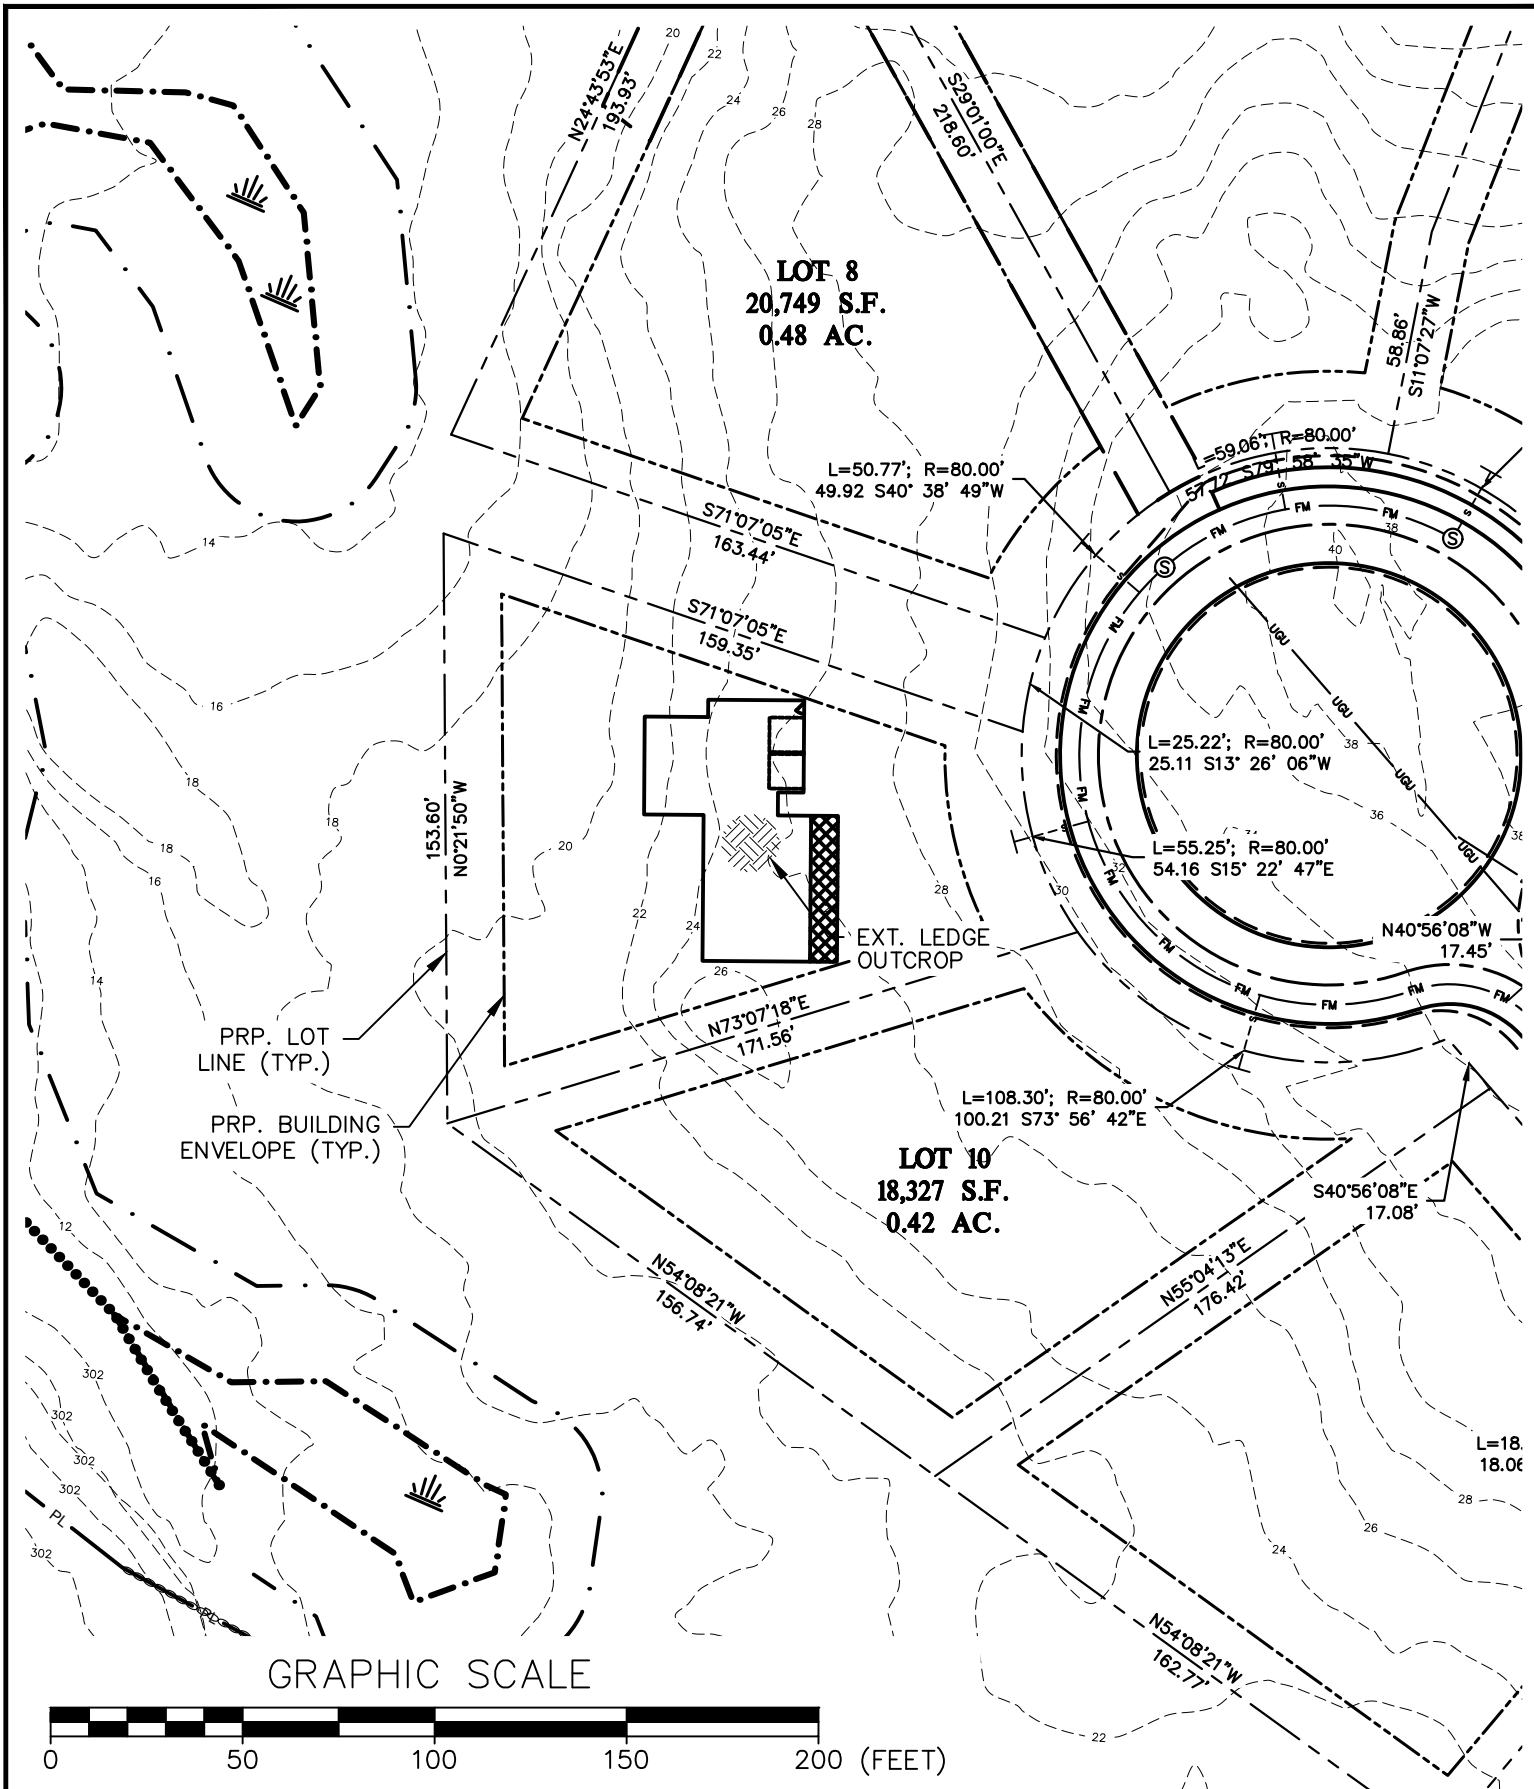

ATTAR ENGINEERING, INC.		
CIVIL ♦ STRUCTURAL ♦ MARINE ♦ SURVEYING		
1284 STATE ROAD - ELIOT, MAINE 03903		
PHONE: (207)439-6023 FAX: (207)439-2128		
SCALE: 1" = 50'	APPROVED BY:	DRAWN BY: MJS
DATE: 05/19/21		REVISION DATE: - : -
JOB NO: C094-21	FILE: MILLS ROAD SDV BASE.DWG	SHEET: 1

LOCATION:	MILLS ROAD SUBDIVISION BERYL'S WAY KENNEBUNKPORT, ME
INFORMATION:	LOT #9 CONSTRAINTS PLAN ORTHOIMAGERY OVERLAY

