

Great Skye

635.124.v8 KL

© 2015-2017 Art Form Architecture, all rights reserved . You may not build this design without purchasing a license, even if you make changes. This design may have geographic restrictions.



Some items shown are optional and/or may vary. Builder's written specifications always govern.

1. Gas fireplace and it's surround or mantel
2. Kitchen - island, cabinet style & trim, countertop material, etc.
3. Door styles and trim
4. Window grilles and trim, window treatments
5. Stair balusters or low walls at stairs
6. Lighting
7. Material selections (flooring, siding, roofing, paint colors, etc.)
8. Other furnishings
9. Landscaping, paving and walkways
10. Gutters, shutters and other exterior trim components
11. Deck size, railing style, stair location, etc.
12. Amount of exposed basement and/or wood framed walls at basement.

These images are not of any specific building site. Sun and view through windows will vary, as will the site around the house on the exterior and the slope of the land.

3/28/2017

Great Skye

635.124.v8 KL

© 2015-2017 Art Form Architecture, all rights reserved . You may not build this design without purchasing a license, even if you make changes. This design may have geographic restrictions.

 **Artform Home Plans**
603-431-9559



3/28/2017

Great Skye

635.124.v8 KL

© 2015-2017 Art Form Architecture, all rights reserved . You may not build this design without purchasing a license, even if you make changes. This design may have geographic restrictions.

 **Artform Home Plans**
603-431-9559



3/28/2017


Great Skye

635.124.v8 KL

© 2015-2017 Art Form Architecture, all rights reserved . You may not build this design without purchasing a license, even if you make changes. This design may have geographic restrictions.



603-431-9559

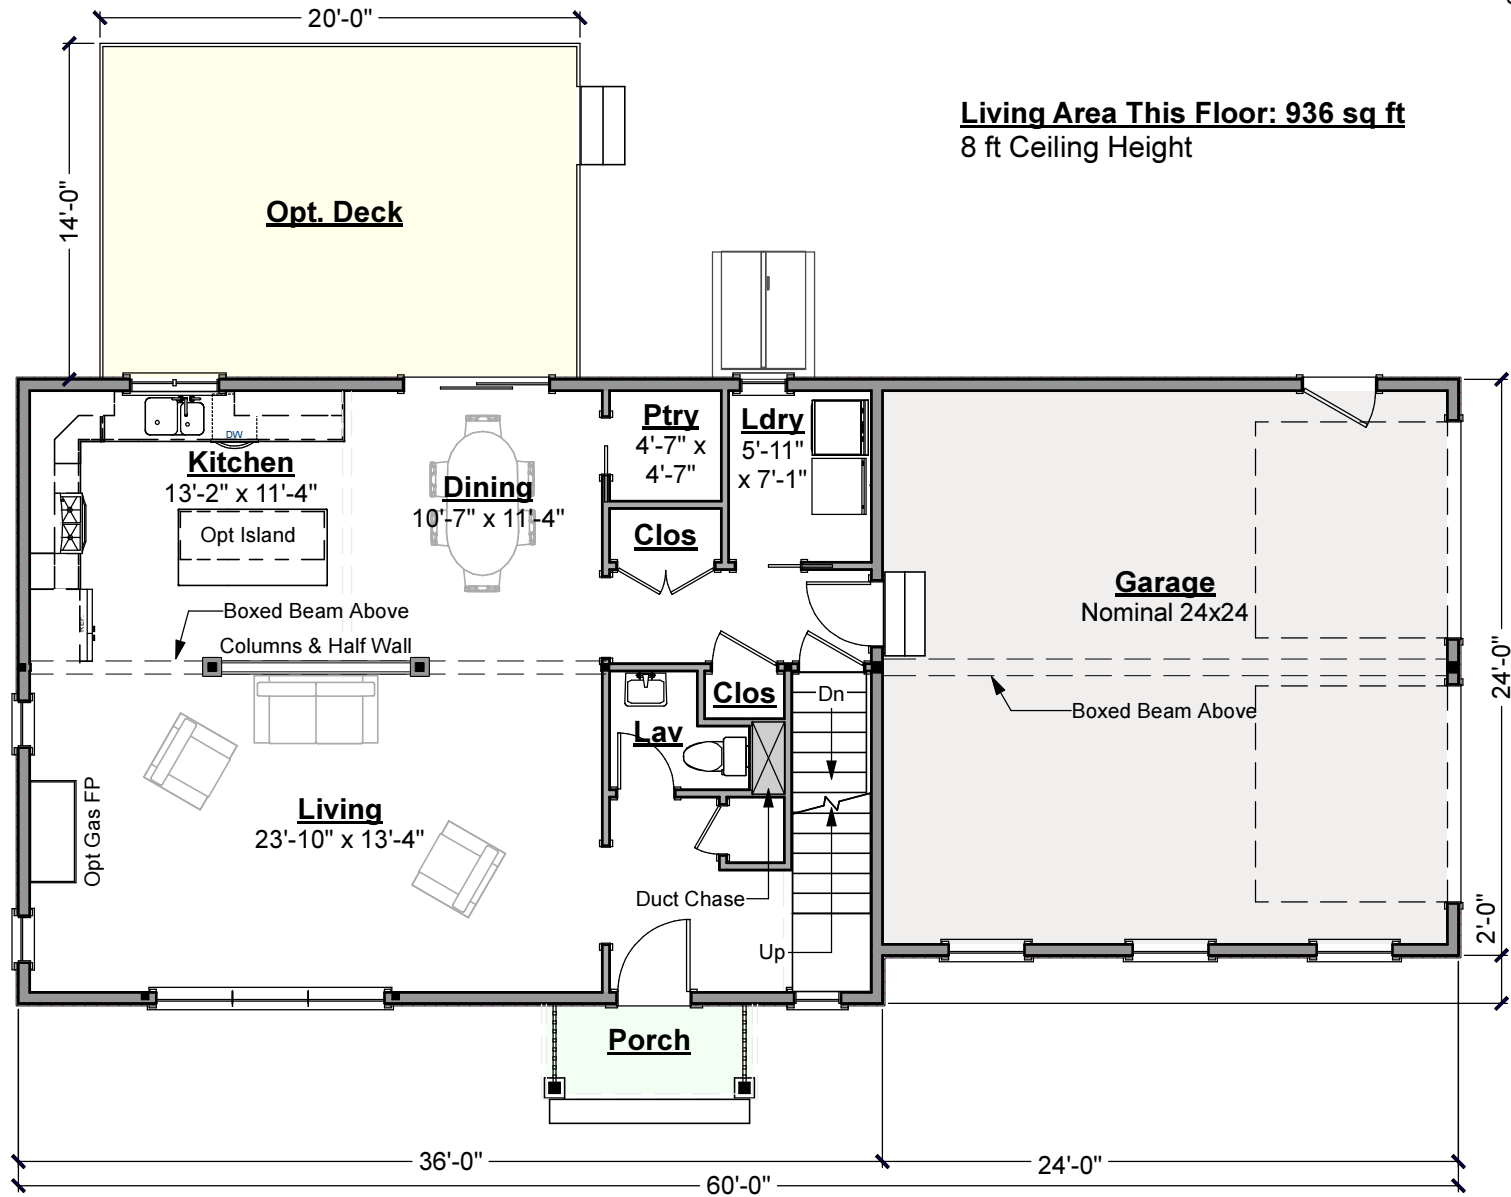

Living Area This Floor: 936 sq ft
8 ft Ceiling Height

First Floor Plan

Scale: 1/8" = 1' - 0"

3/28/2017

Great Skye


635.124.v8 KL

© 2015-2017 Art Form Architecture, all rights reserved . You may not build this design without purchasing a license, even if you make changes. This design may have geographic restrictions.




603-431-9559

Living Area This Floor: 1377 sq ft
8 ft Ceiling Height

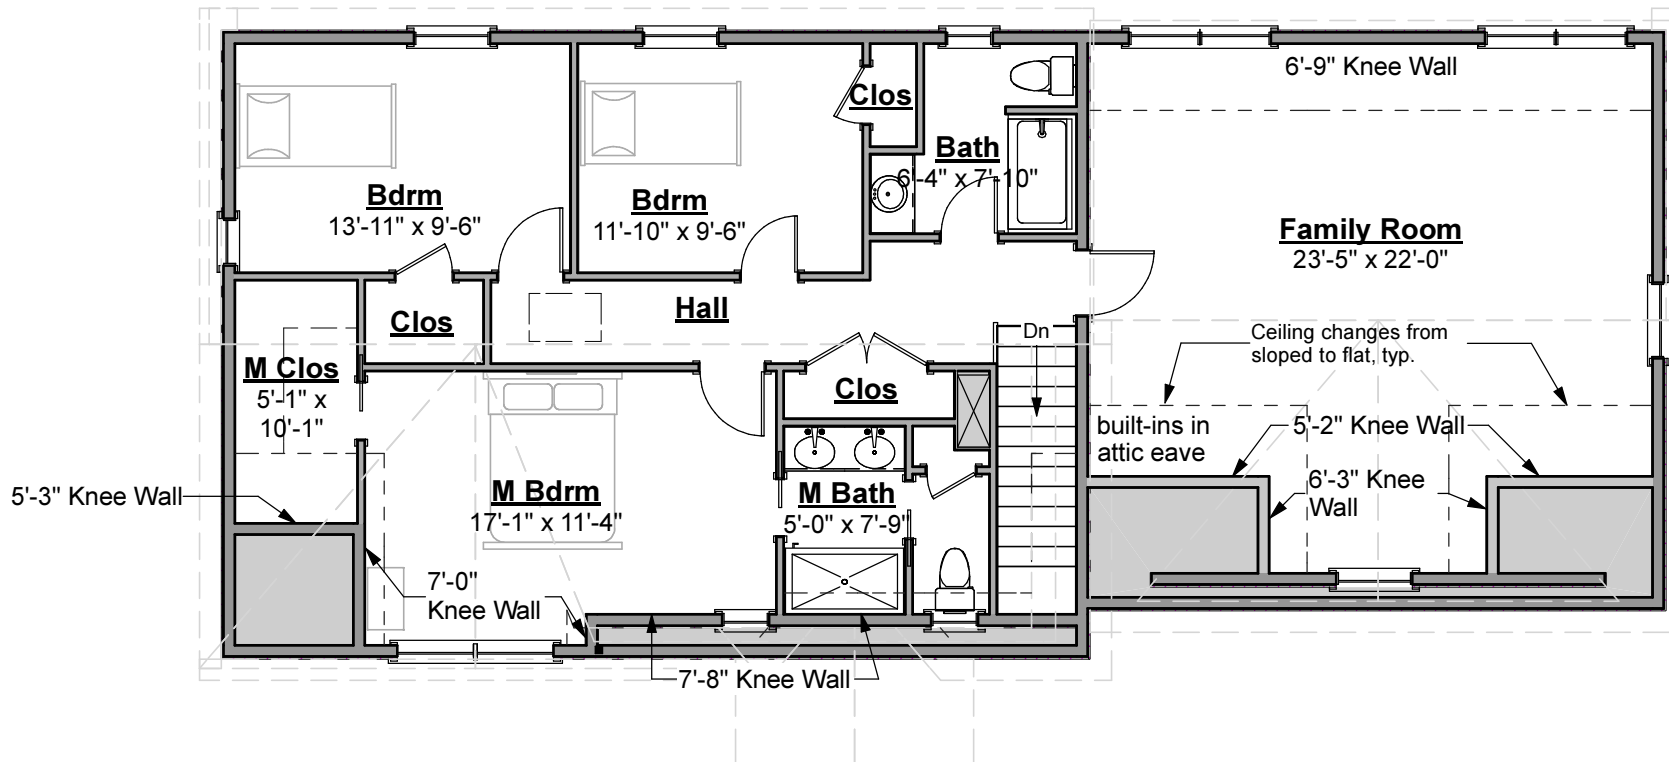

Second Floor Plan

Scale: 1/8" = 1' - 0"

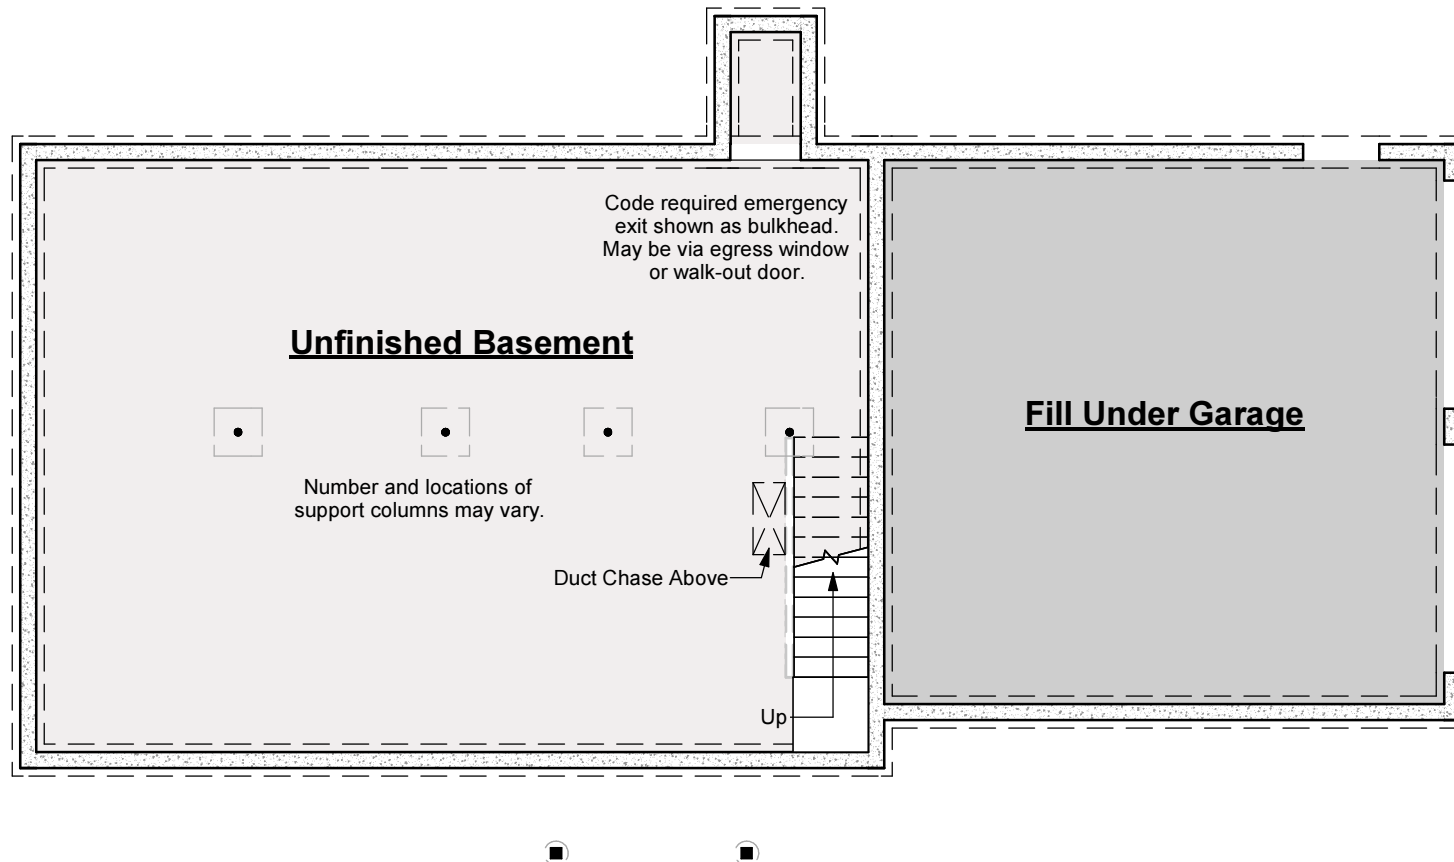

Foundation Plan

Scale: 1/8" = 1' - 0"

3/28/2017

Great Skye

635.124.v8 KL

© 2015-2017 Art Form Architecture, all rights reserved . You may not build this design without purchasing a license, even if you make changes. This design may have geographic restrictions.

Artform Home Plans
603-431-9559



Front Elevation

Scale: 1/8" = 1' - 0"

3/28/2017

Great Skye

635.124.v8 KL

© 2015-2017 Art Form Architecture, all rights reserved . You may not build this design without purchasing a license, even if you make changes. This design may have geographic restrictions.

 **Artform Home Plans**
603-431-9559



Right Elevation

Scale: 1/8" = 1' - 0"

3/28/2017

Great Skye

635.124.v8 KL

© 2015-2017 Art Form Architecture, all rights reserved . You may not build this design without purchasing a license, even if you make changes. This design may have geographic restrictions.

 **Artform Home Plans**
603-431-9559



Rear Elevation

Scale: 1/8" = 1' - 0"

3/28/2017

Great Skye

635.124.v8 KL

© 2015-2017 Art Form Architecture, all rights reserved . You may not build this design without purchasing a license, even if you make changes. This design may have geographic restrictions.

 **Artform Home Plans**
603-431-9559



Left Elevation

Scale: 1/8" = 1' - 0"