

10/12/2018

Sawyer

844.124.v5 GL (10/12/2018)

© 2016-2018 Art Form Architecture, Inc., all rights reserved .
You may not build this design without purchasing a license,
even if you make changes. This design may have geographic
restrictions.



Some items shown are optional and/
or may vary. Builder's written
specifications always govern.

1. Gas fireplace and it's surround or mantel
2. Kitchen - island, cabinet style & trim, countertop material, etc.
3. Door styles and trim
4. Window grilles and trim, window treatments
5. Stair balusters or low walls at stairs
6. Lighting
7. Material selections (flooring, siding, roofing, paint colors, etc.)
8. Other furnishings
9. Landscaping, paving and walkways
10. Gutters, shutters and other exterior trim components
11. Deck size, railing style, stair location, etc.
12. Amount of exposed basement and/or wood framed walls at basement.

These images are not of any specific building site. Sun and view through windows will vary, as will the site around the house on the exterior and the slope of the land.

10/12/2018

Sawyer

844.124.v5 GL (10/12/2018)

© 2016-2018 Art Form Architecture, Inc., all rights reserved .
You may not build this design without purchasing a license,
even if you make changes. This design may have geographic
restrictions.



©2016-2018 Art Form Architecture
Sawyer


10/12/2018

Sawyer

844.124.v5 GL (10/12/2018)

© 2016-2018 Art Form Architecture, Inc., all rights reserved .
You may not build this design without purchasing a license,
even if you make changes. This design may have geographic
restrictions.

603-431-9559

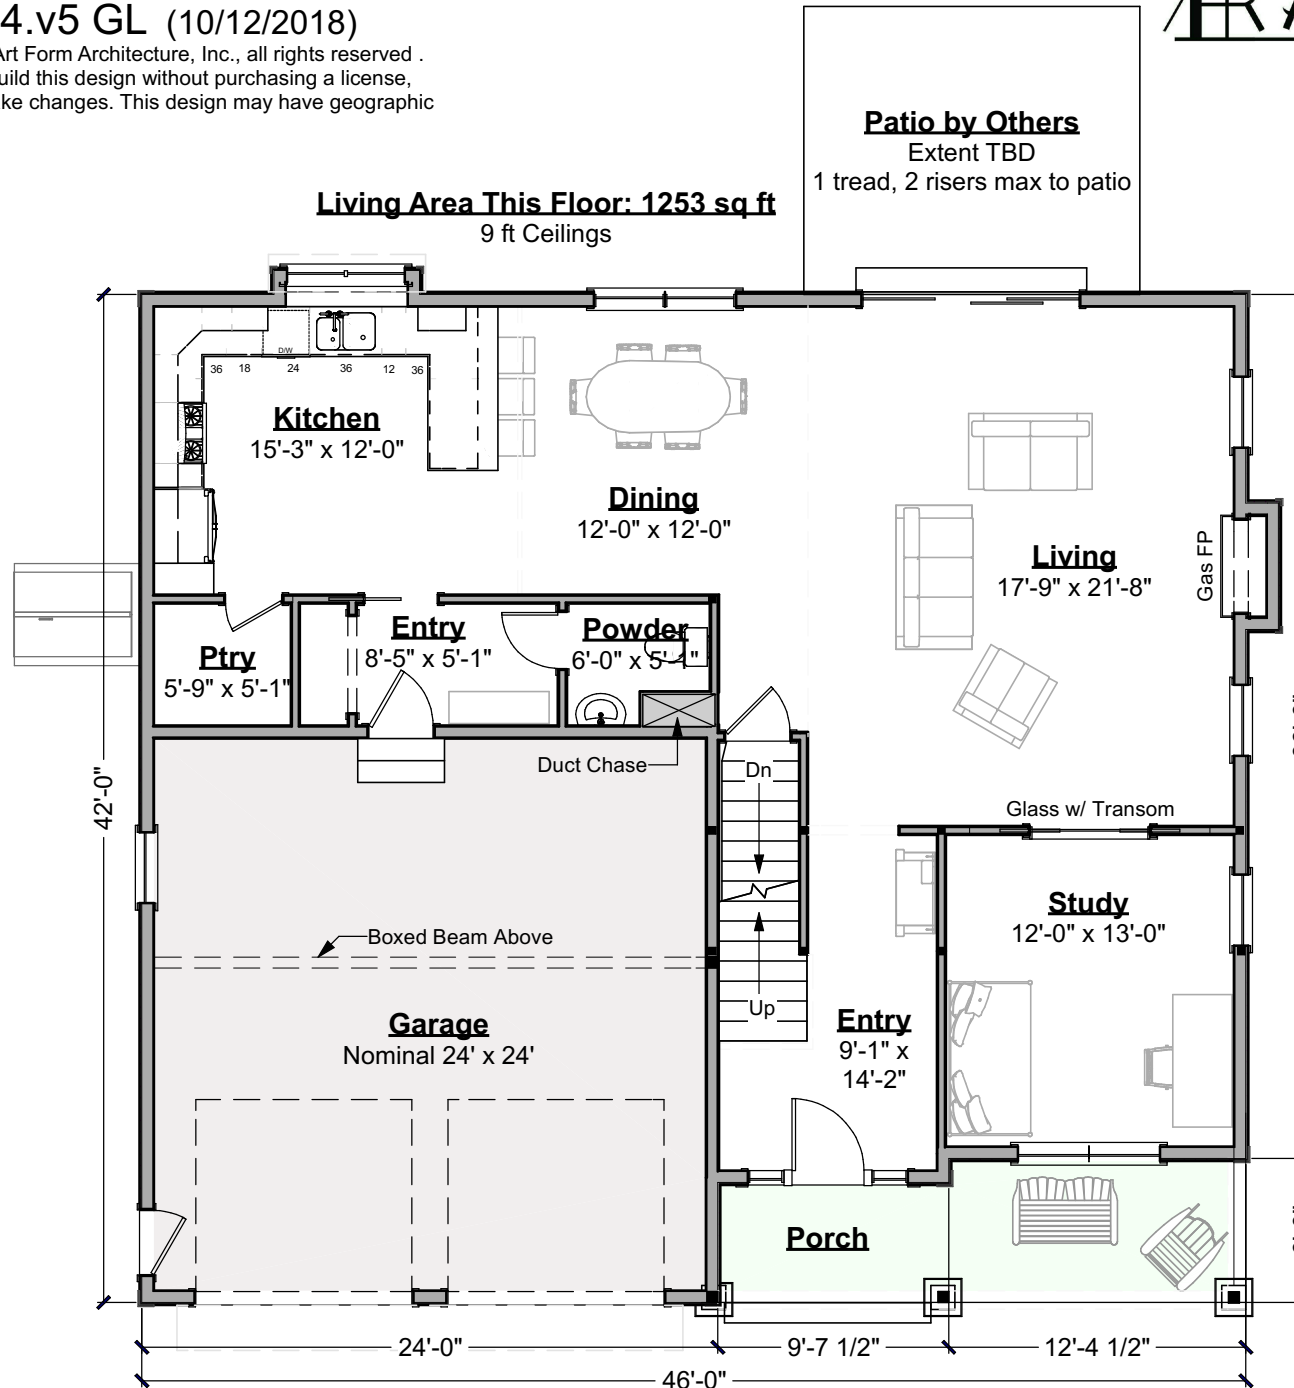

Not shown:
Window seats, built-ins and
other cabinetry, which are
design/built by Builder

First Floor Plan
Scale: 1/8" = 1'-0"

10/12/2018

Sawyer


844.124.v5 GL (10/12/2018)

© 2016-2018 Art Form Architecture, Inc., all rights reserved .
You may not build this design without purchasing a license,
even if you make changes. This design may have geographic
restrictions.

603-431-9559

Living Area This Floor: 1528 sq ft

8 ft Ceilings

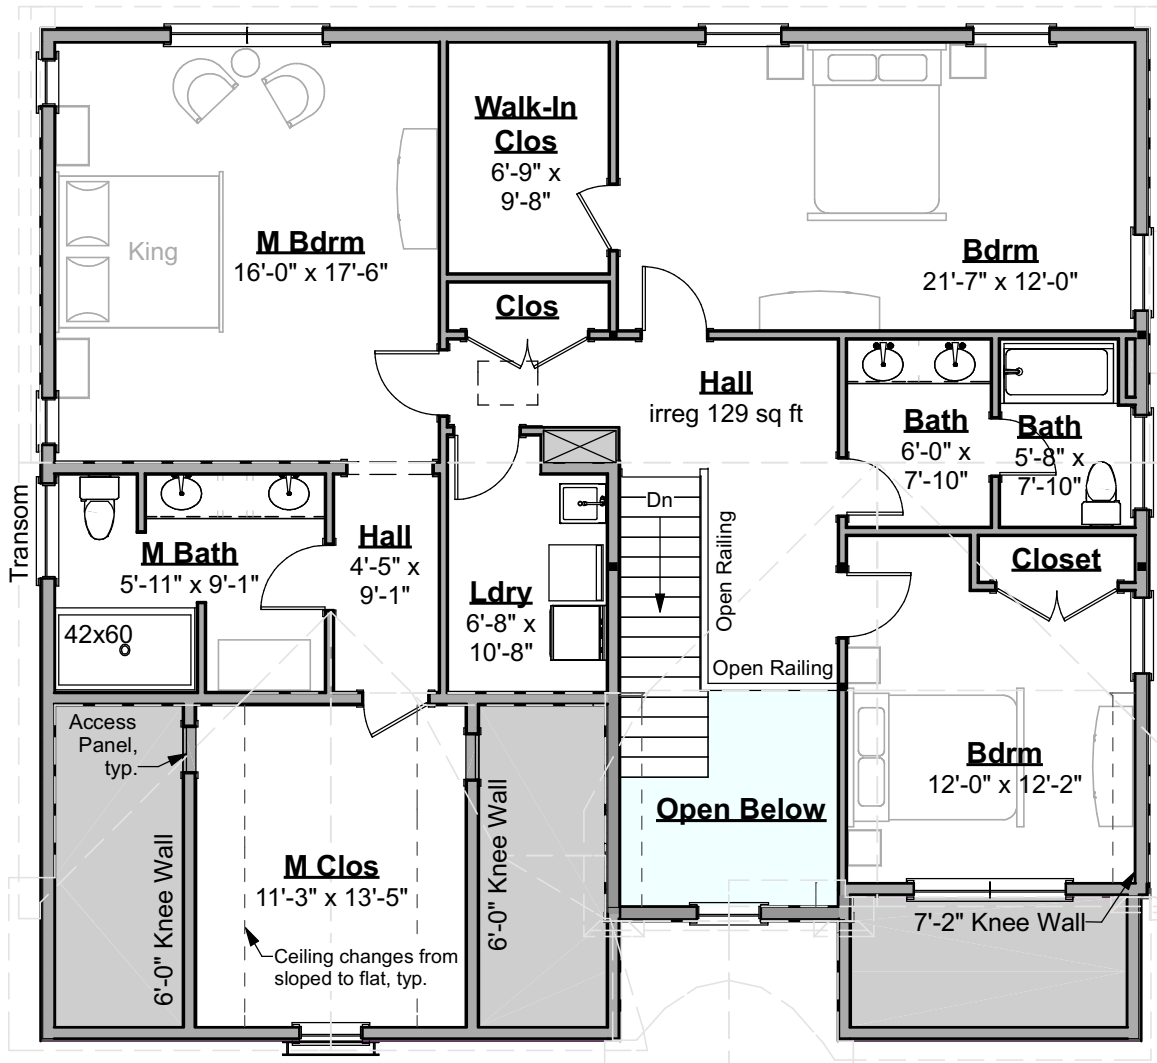

Not shown:
Window seats, built-ins and
other cabinetry, which are
design/built by Builder


Second Floor Plan
Scale: 1/8" = 1'-0"

10/12/2018

Sawyer

844.124.v5 GL (10/12/2018)

© 2016-2018 Art Form Architecture, Inc., all rights reserved .
You may not build this design without purchasing a license,
even if you make changes. This design may have geographic
restrictions.

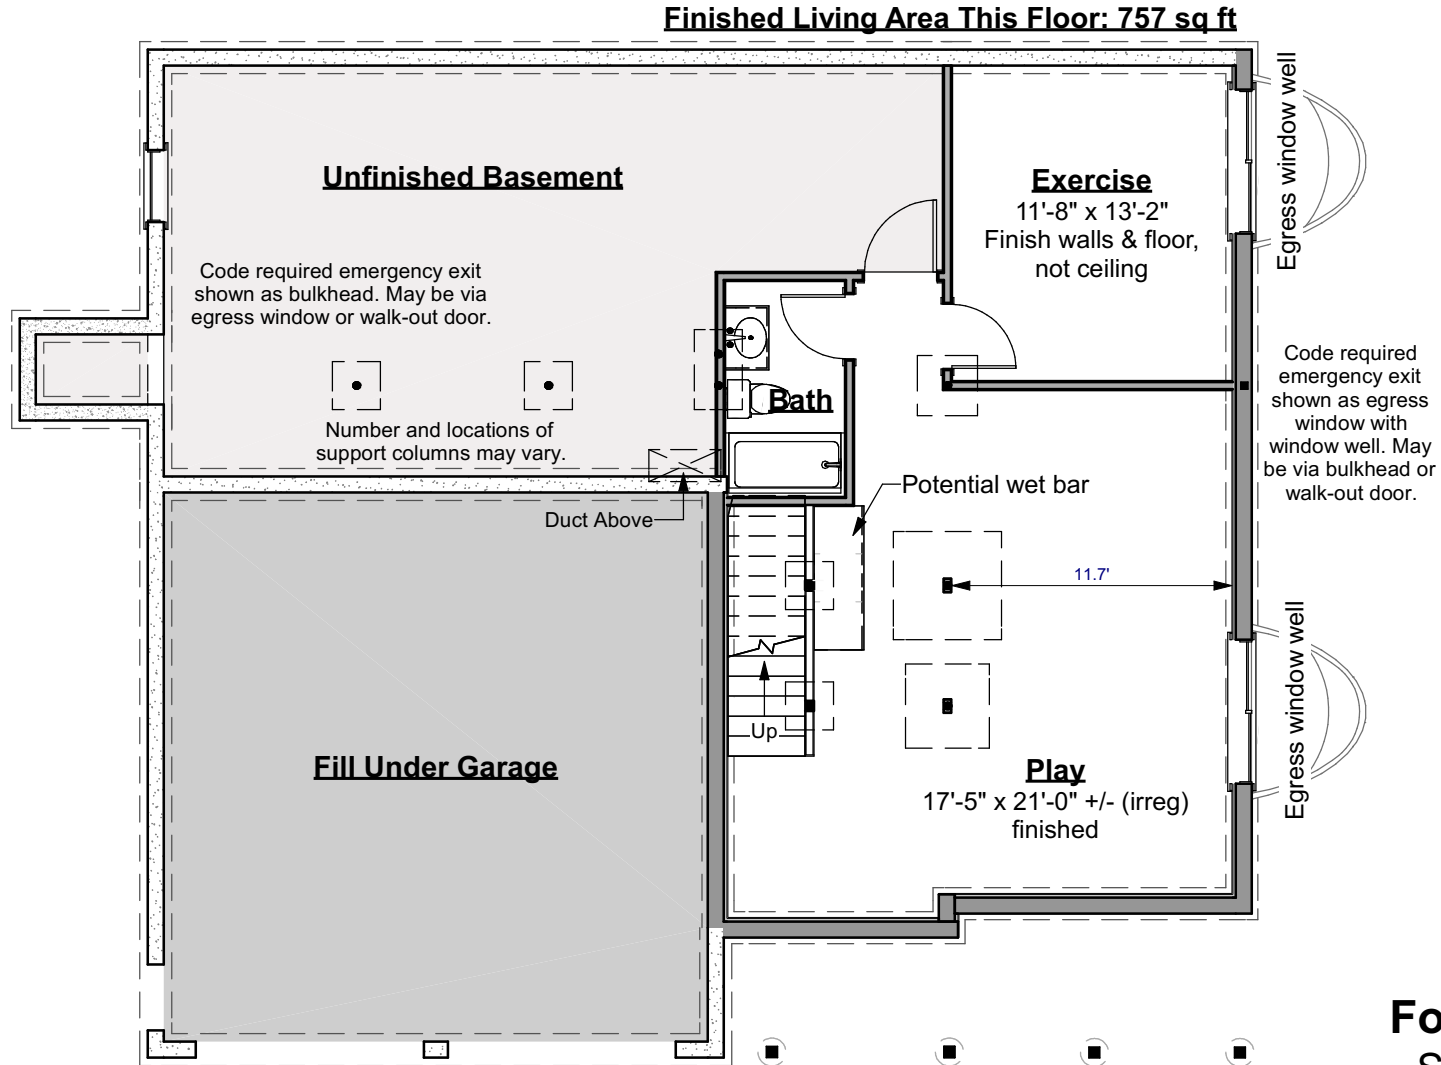

Foundation Plan
Scale: 1/8" = 1'-0"

10/12/2018

Sawyer

844.124.v5 GL (10/12/2018)

© 2016-2018 Art Form Architecture, Inc., all rights reserved .
You may not build this design without purchasing a license,
even if you make changes. This design may have geographic
restrictions.



Front Elevation
Scale: 1/8" = 1'-0"

10/12/2018

Sawyer

844.124.v5 GL (10/12/2018)

© 2016-2018 Art Form Architecture, Inc., all rights reserved .
You may not build this design without purchasing a license,
even if you make changes. This design may have geographic
restrictions.

 **Artform Home Plans**

603-431-9559



Right Elevation
Scale: 1/8" = 1'-0"

10/12/2018

Sawyer

844.124.v5 GL (10/12/2018)

© 2016-2018 Art Form Architecture, Inc., all rights reserved .
You may not build this design without purchasing a license,
even if you make changes. This design may have geographic
restrictions.



Rear Elevation
Scale: 1/8" = 1'-0"

10/12/2018

Sawyer

844.124.v5 GL (10/12/2018)

© 2016-2018 Art Form Architecture, Inc., all rights reserved .
You may not build this design without purchasing a license,
even if you make changes. This design may have geographic
restrictions.



Left Elevation
Scale: 1/8" = 1'-0"