



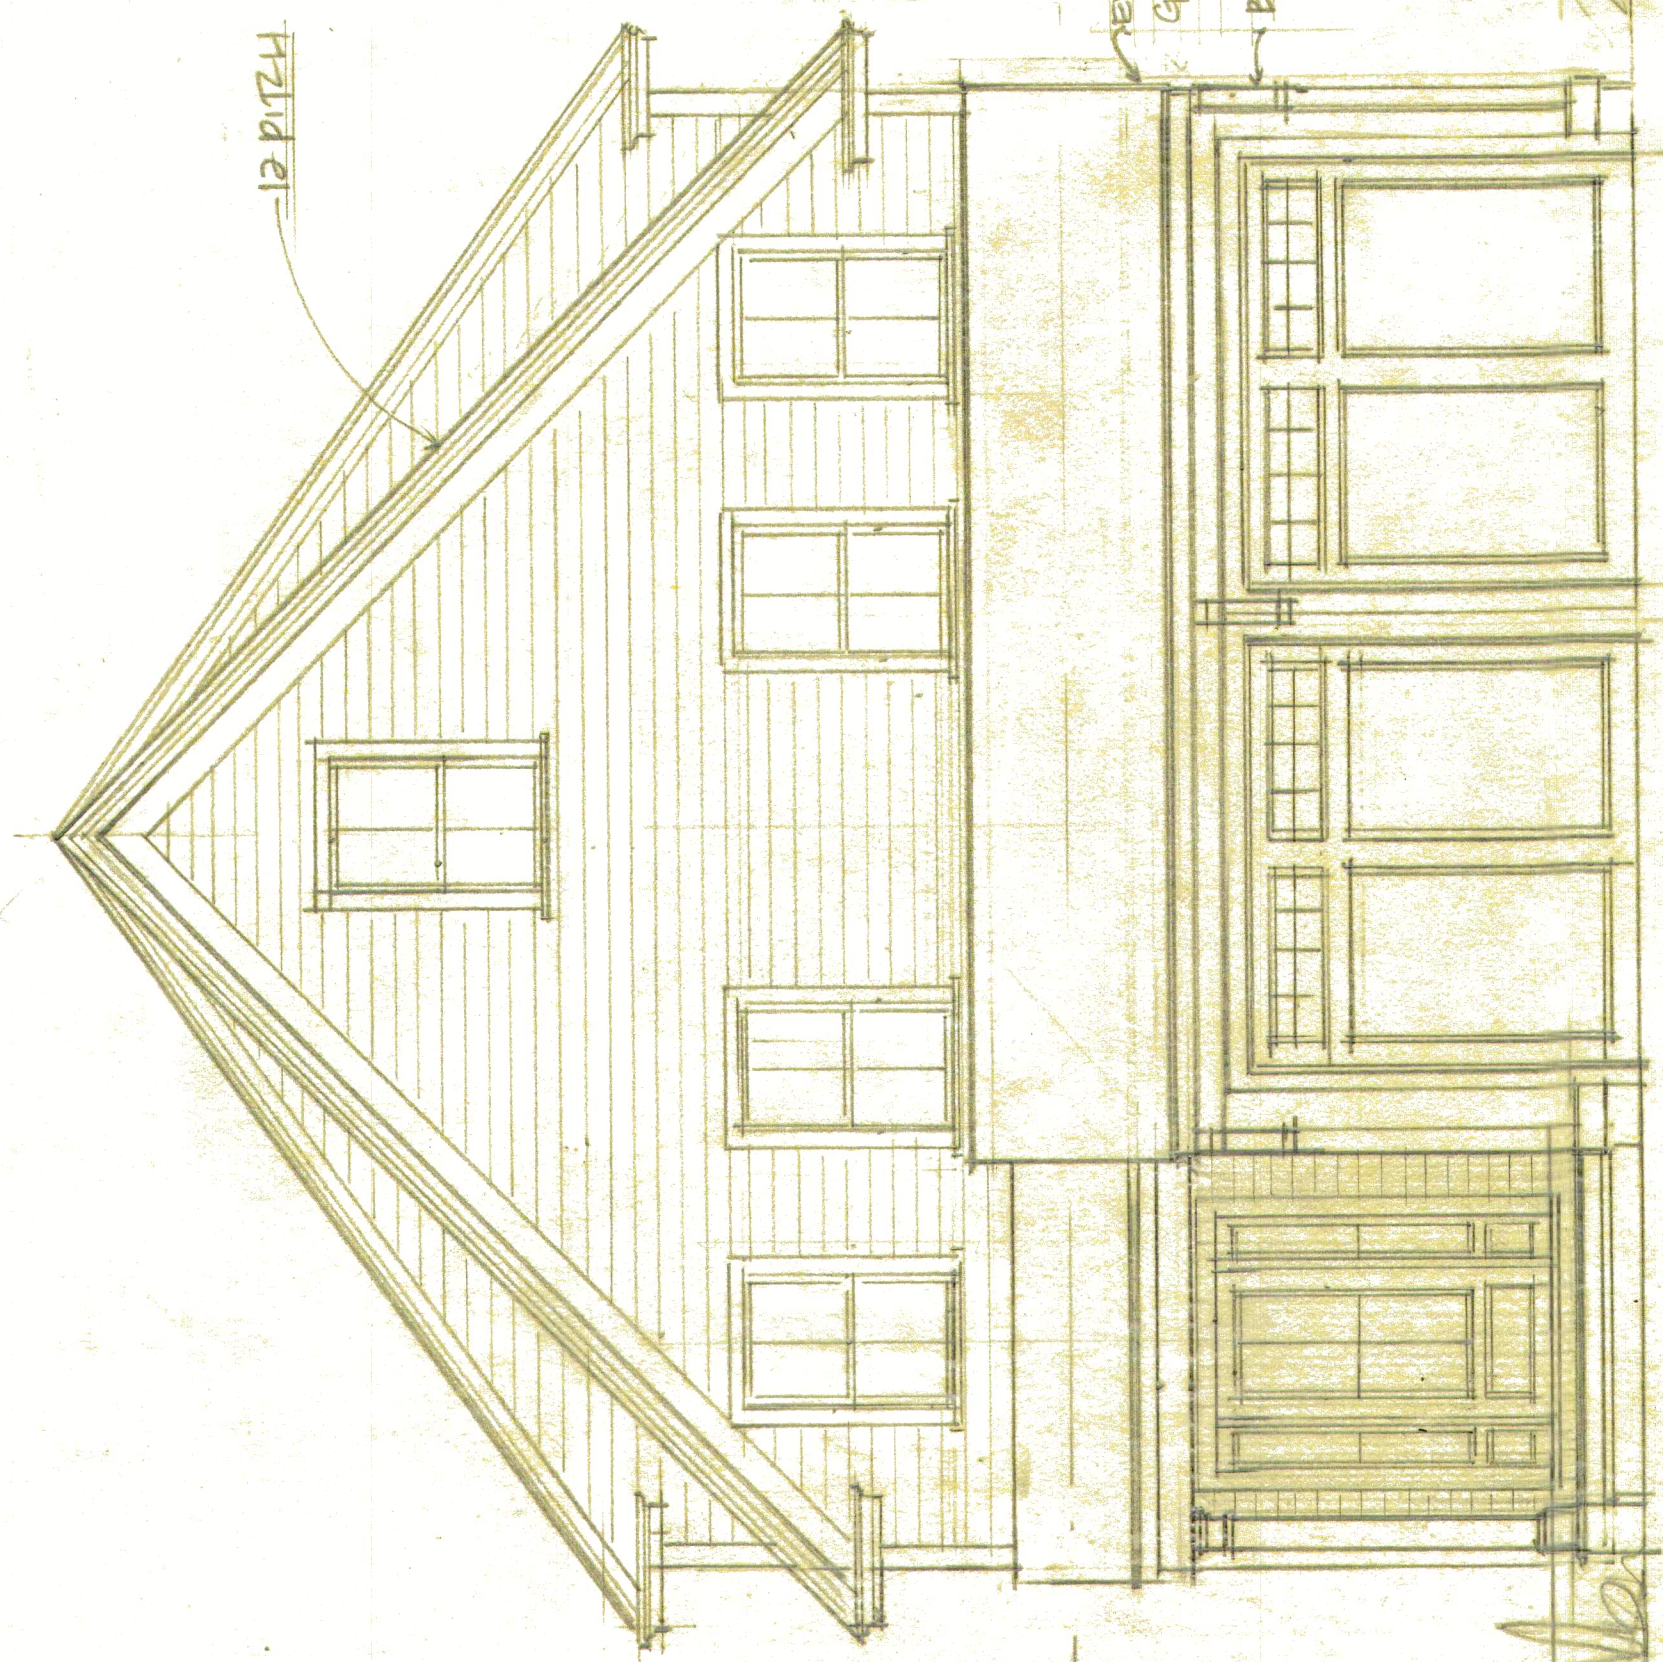


← 30'-6" →

ROCKWELL FRONT ELEVATION B

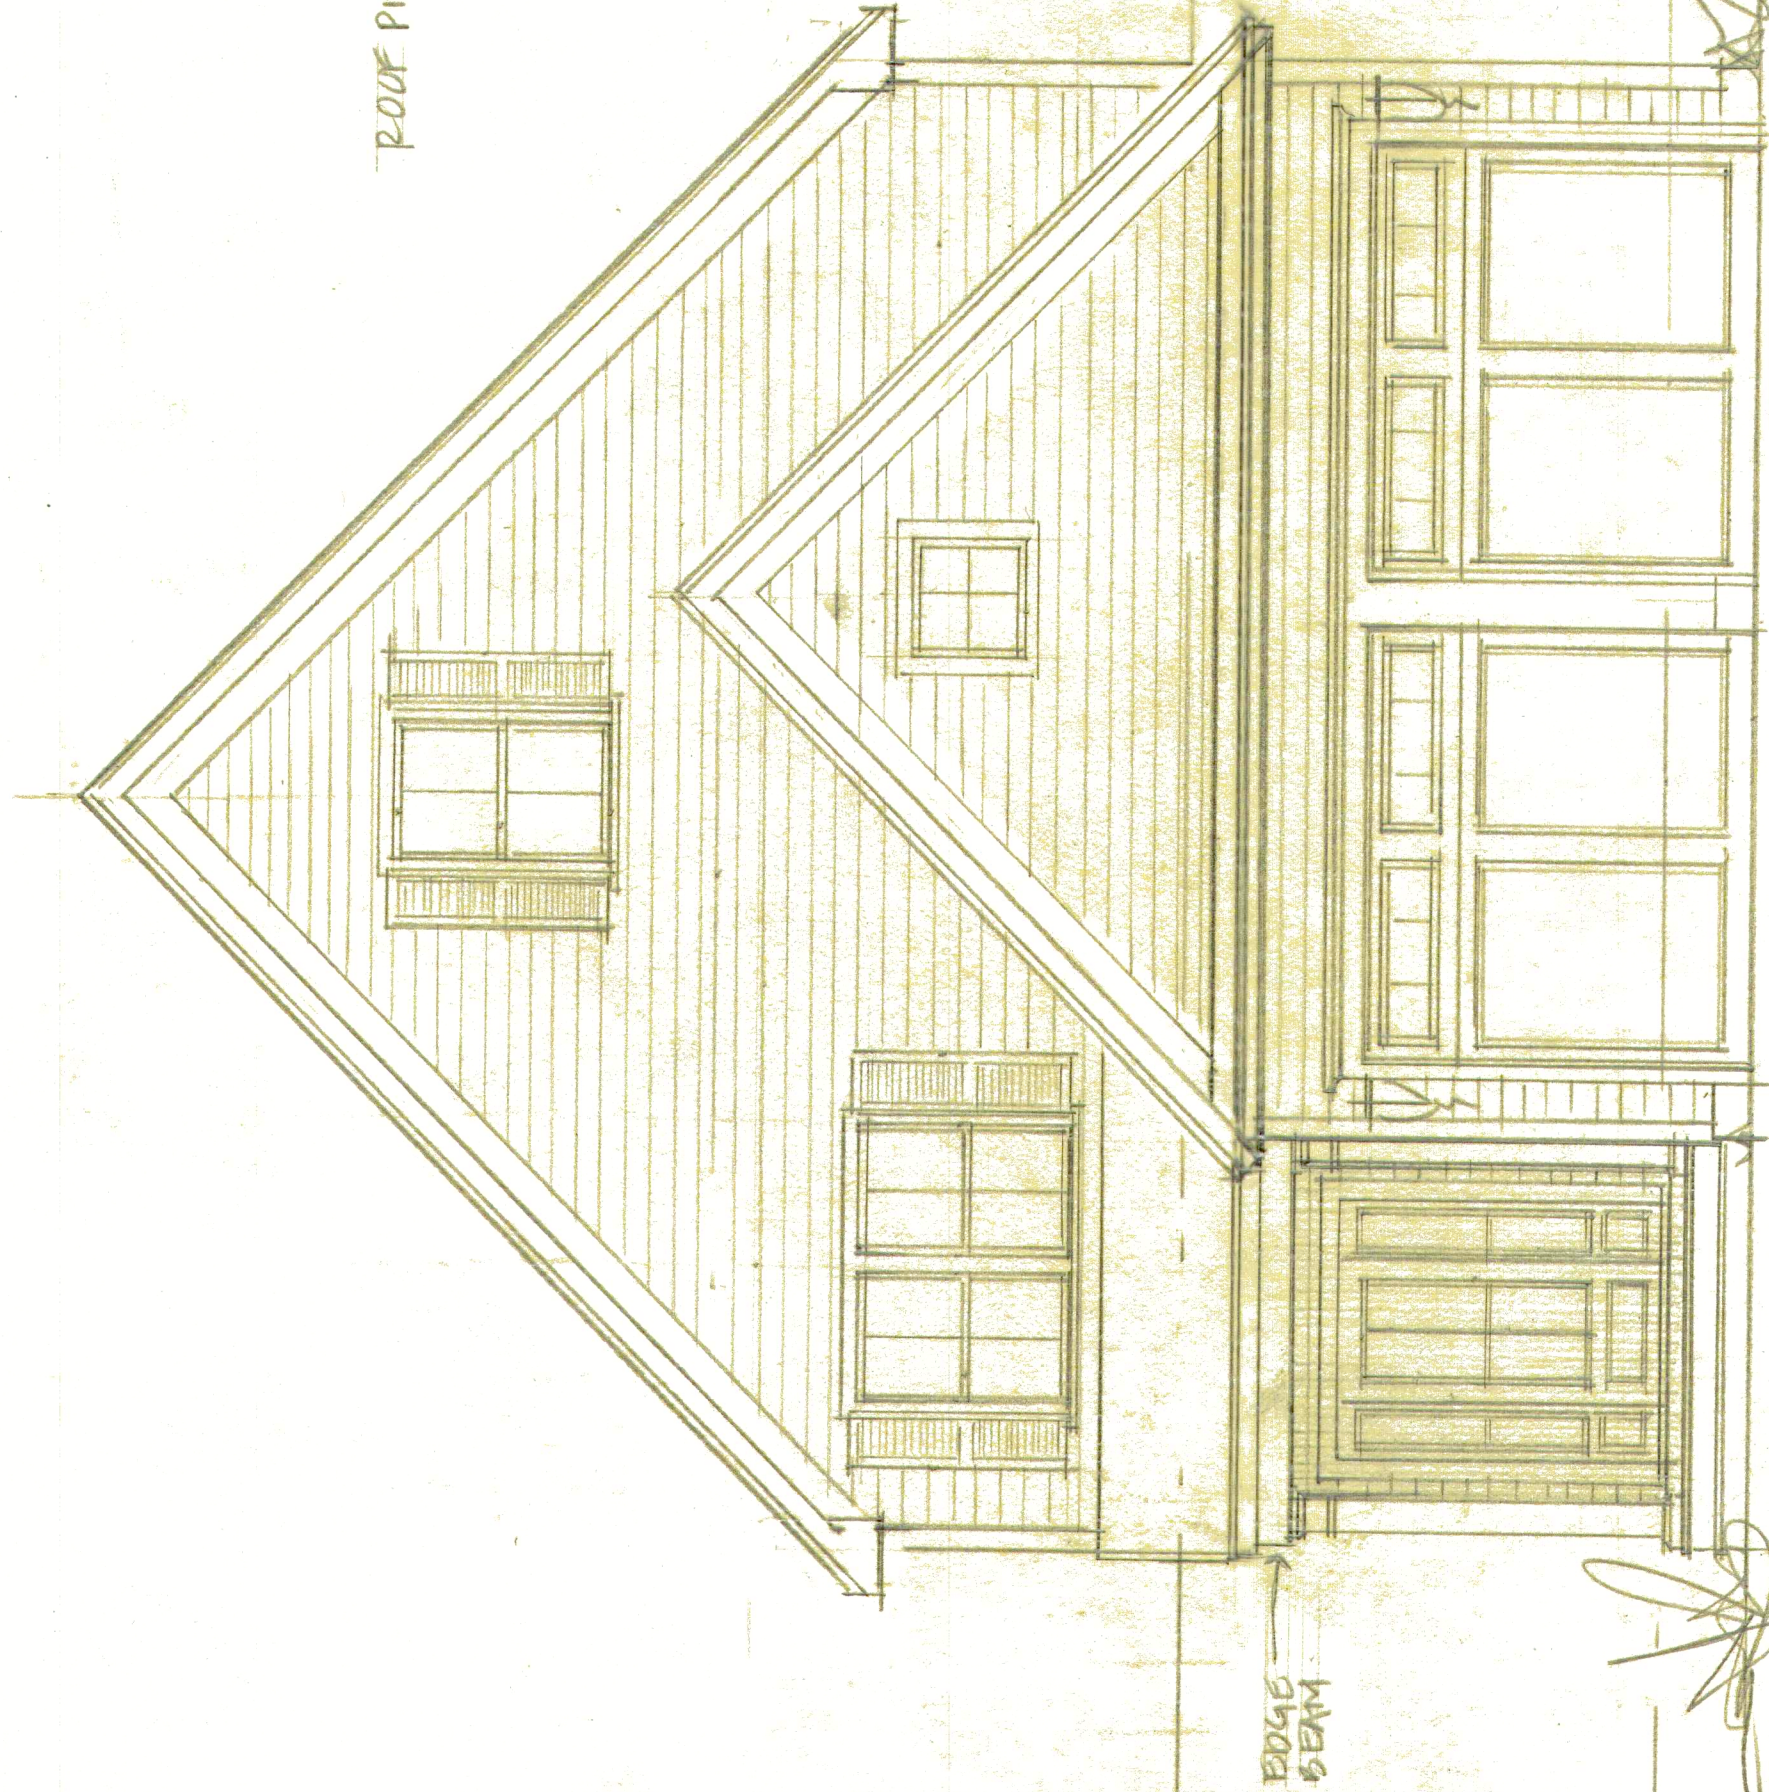

ROCKWELL FRONT ELEV. A

ROCKWELL SECOND FLOOR

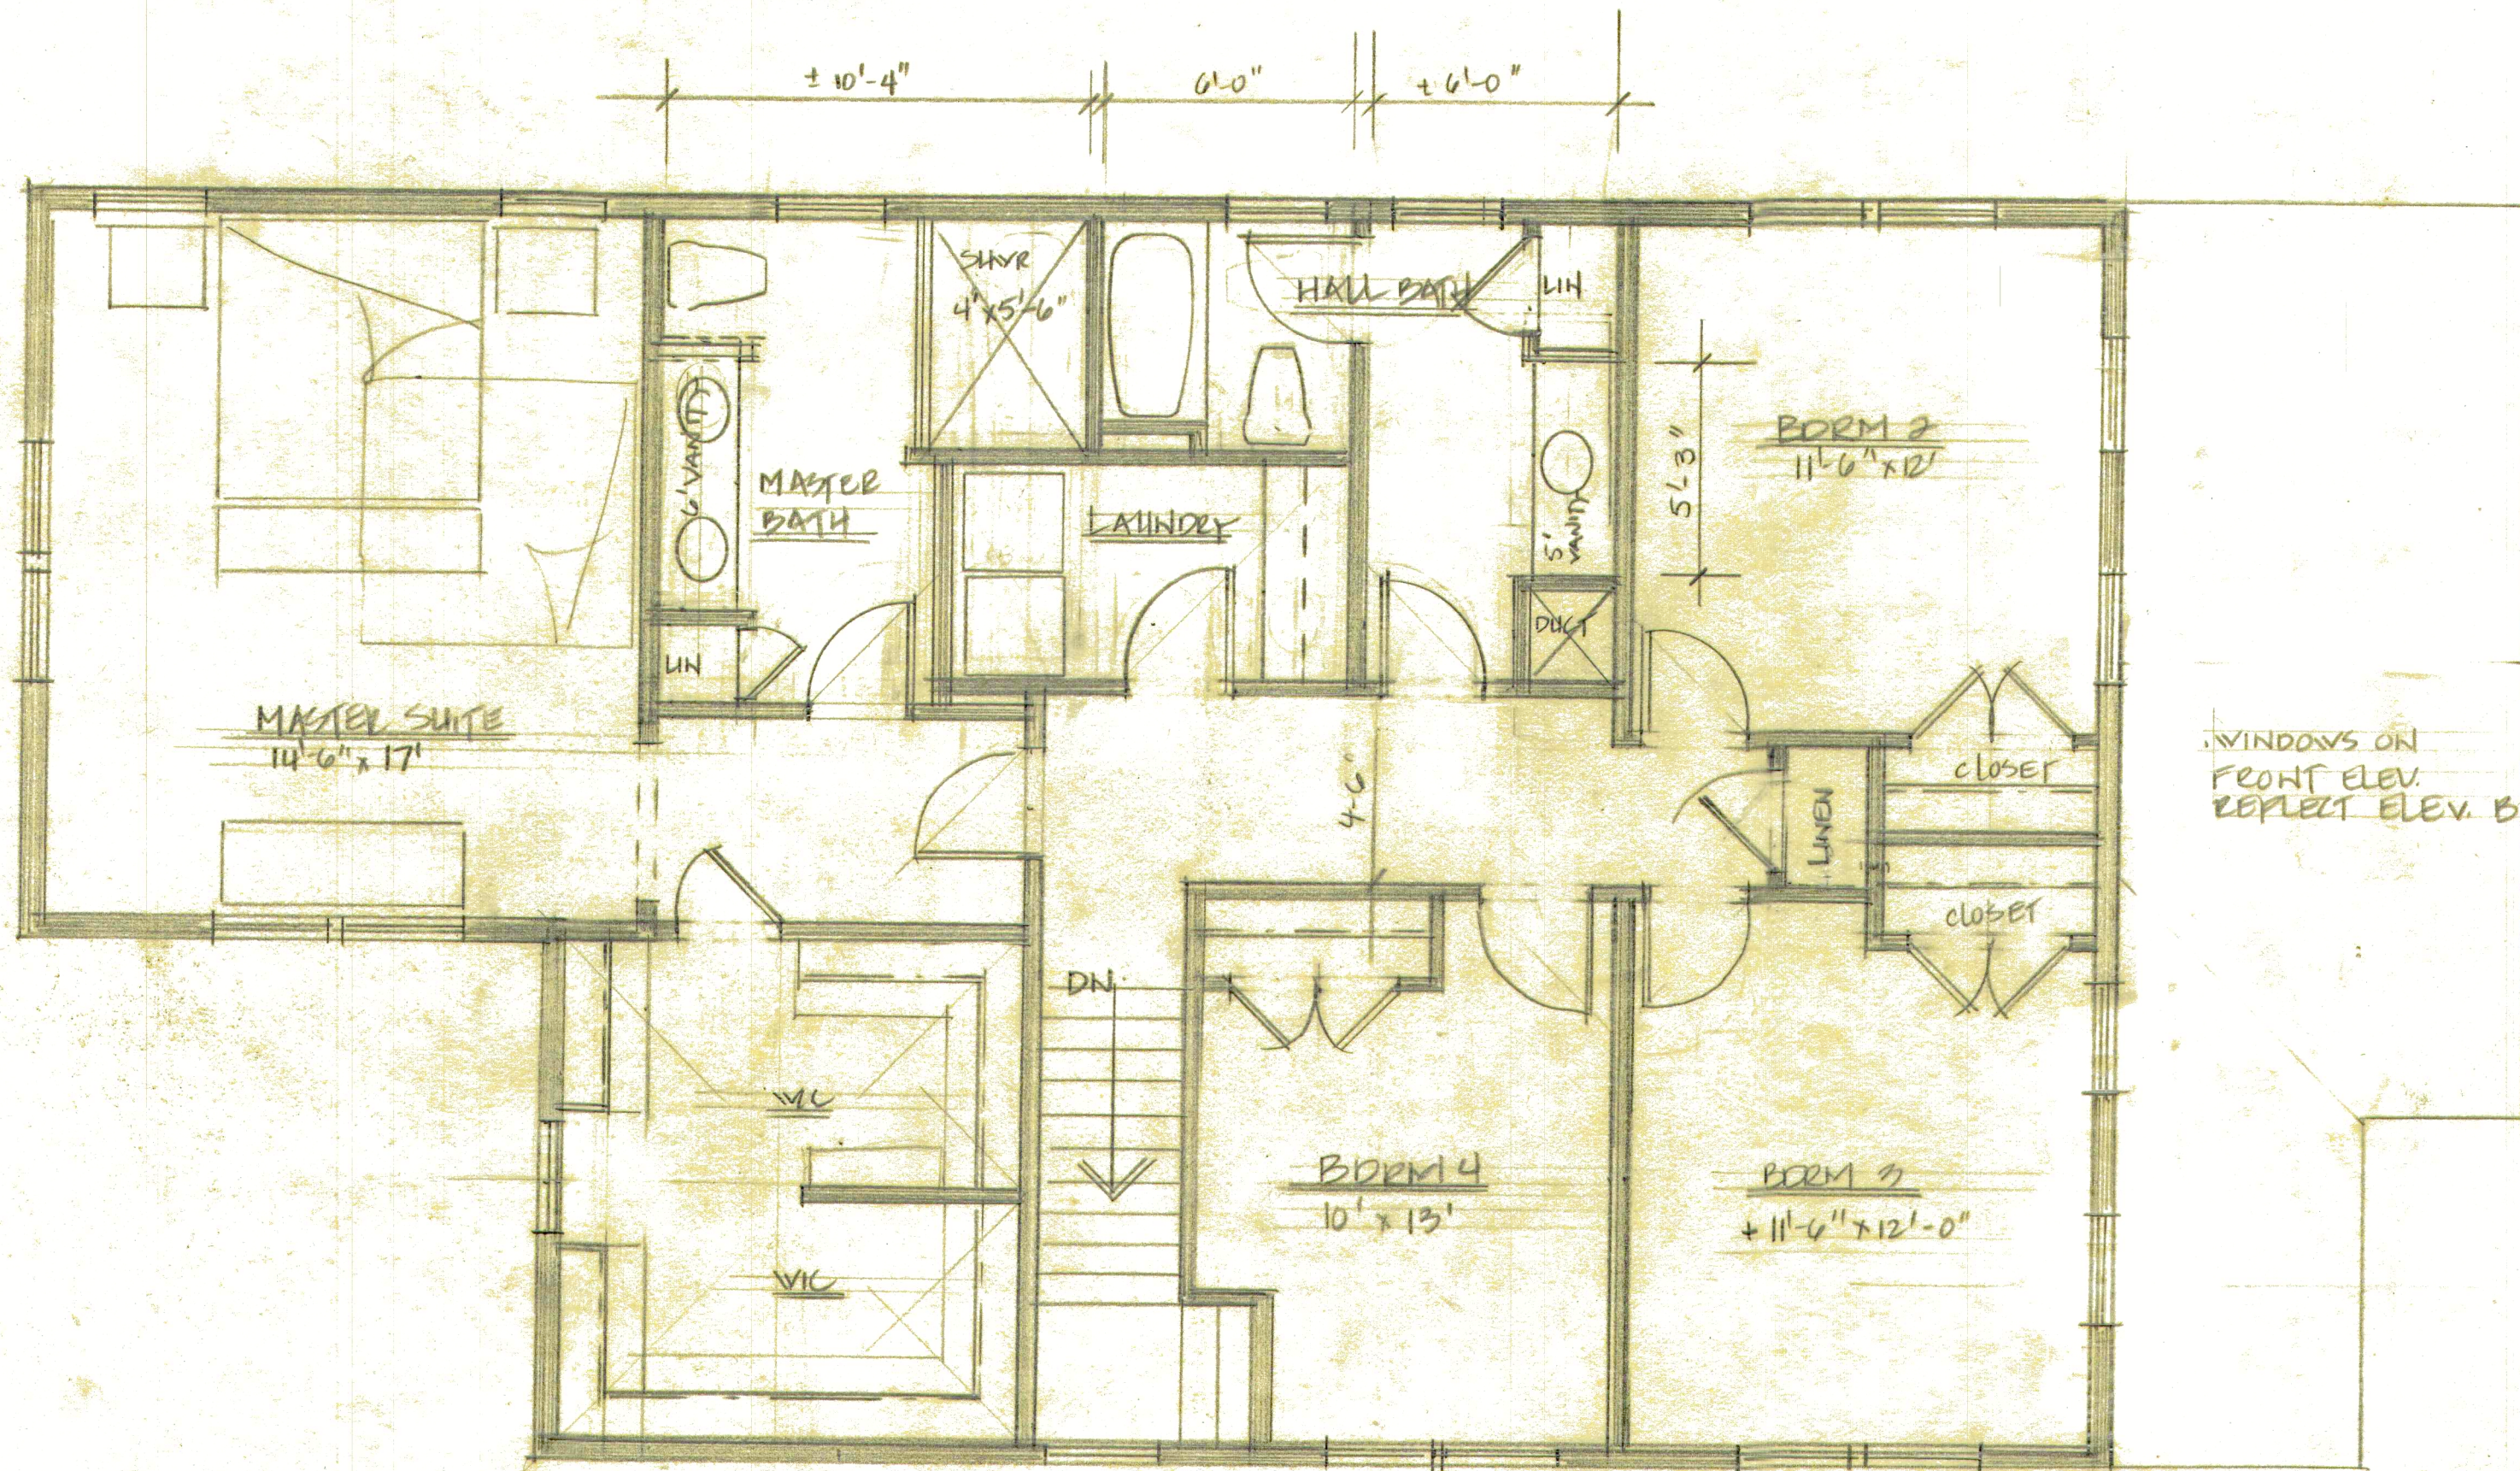

ROCKWELL FIRST FLOOR

