



**THE KEVIN ROY
BUILDING COMPANY**

design/build • remodeling • cabinetry



Designer: Kevin Roy

64 PORTSMOUTH AVE.
STRATHAM, NH 03885
603-772-3486

Project:

COTTAGE DIVAN
5 HOLLY LANE
GREENLAND, NH 03840

KITCHEN LAYOUT

Date:
9.17.2013

Scale:
1/2" = 1 FT

Page

1



THE KEVIN ROY
BUILDING COMPANY

design/build • remodeling • cabinetry



Designer: Kevin Roy

64 PORTSMOUTH AVE.
STRATHAM, NH 03885
603-772-3486

Project:

COTTAGE DIVAN
5 HOLLY LANE
GREENLAND, NH 03840


KITCHEN ELEVATIONS

Date:
9.17.2013

Scale:
3/4" = 1 FT

Page

2

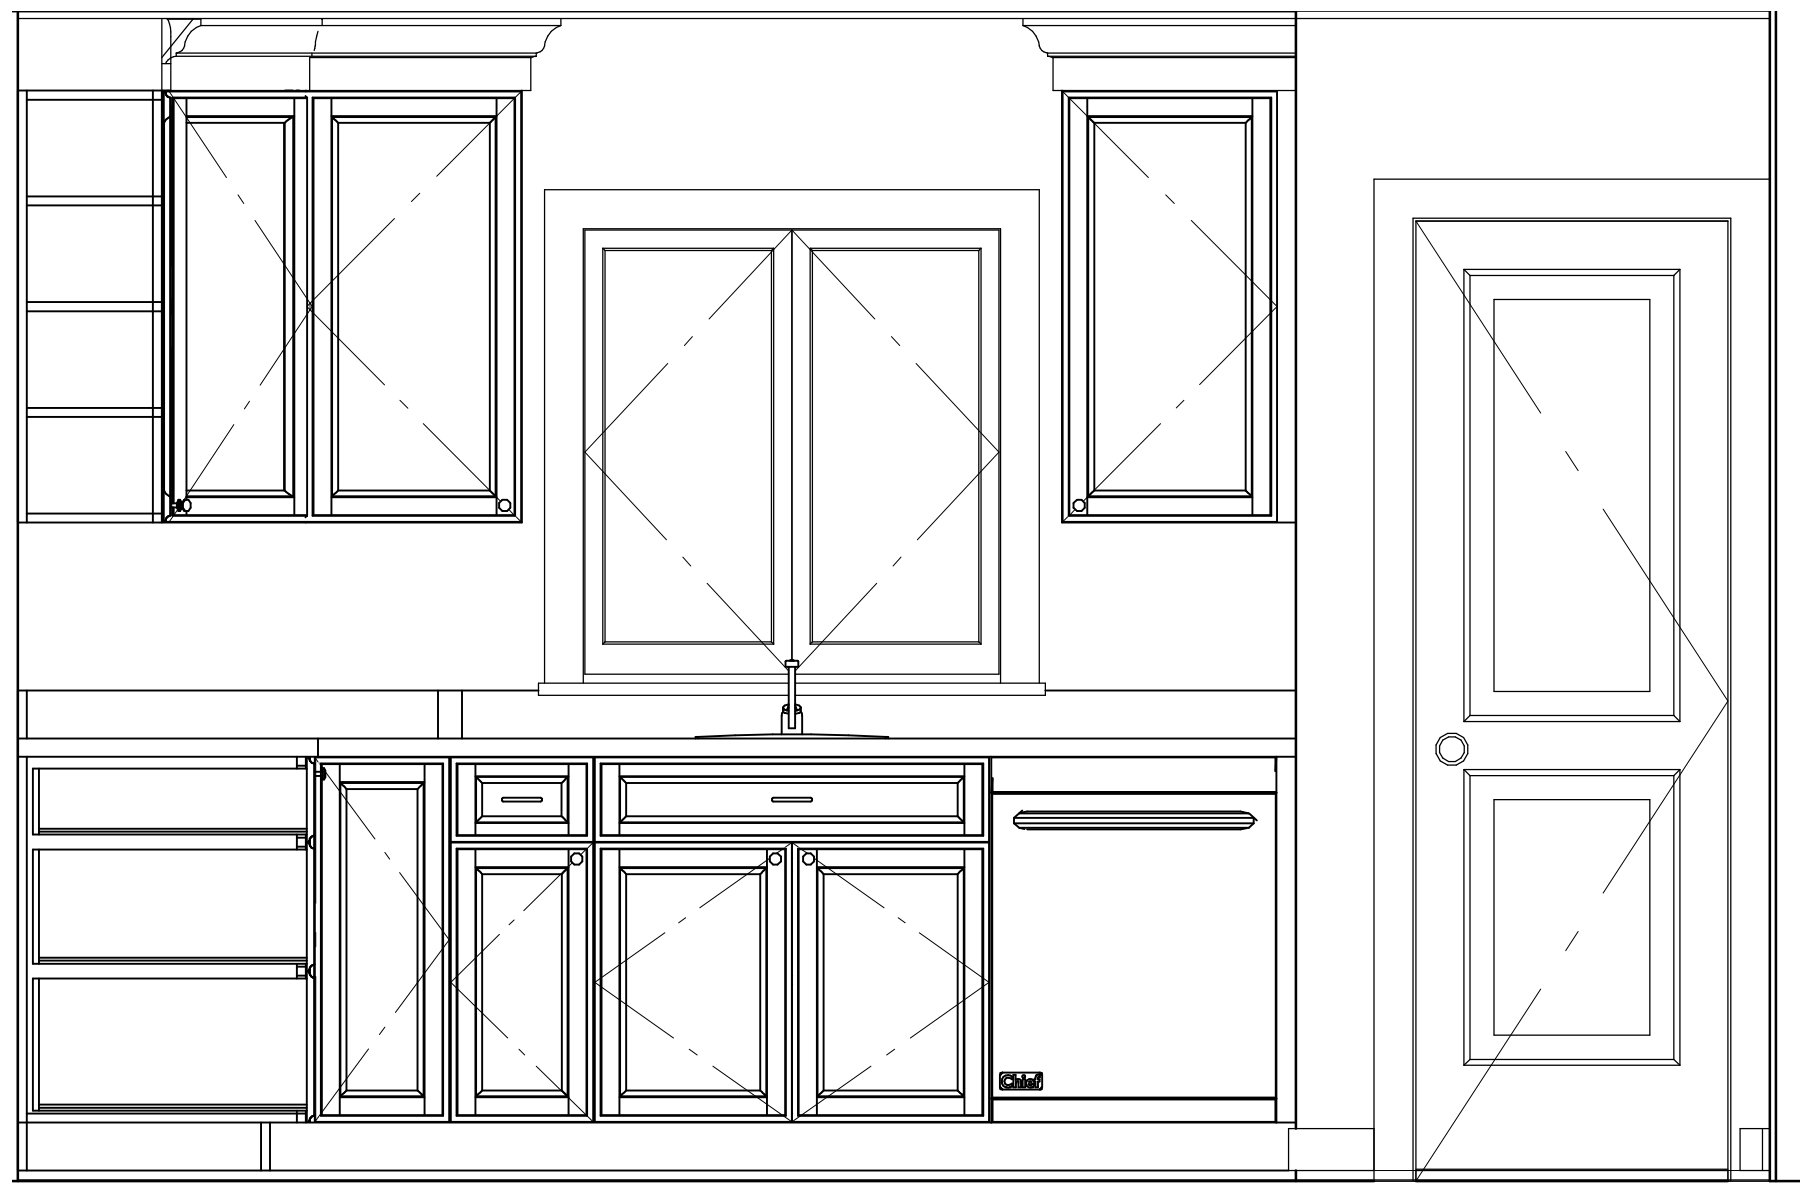

THE KEVIN ROY
BUILDING COMPANY

design/build • remodeling • cabinetry



Designer: Kevin Roy

64 PORTSMOUTH AVE.
STRATHAM, NH 03885
603-772-3486

Project:

COTTAGE DIVAN
5 HOLLY LANE
GREENLAND, NH 03840


KITCHEN ELEVATIONS

Date:
9.17.2013


Scale:
3/4" = 1 FT

Page


3

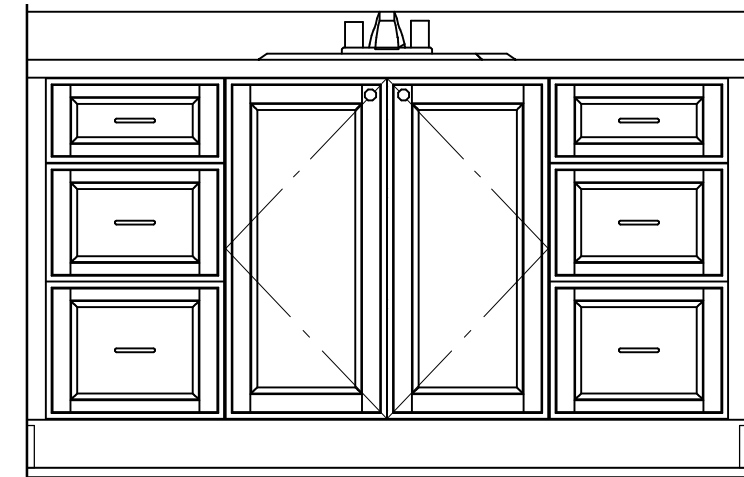

Second Bath

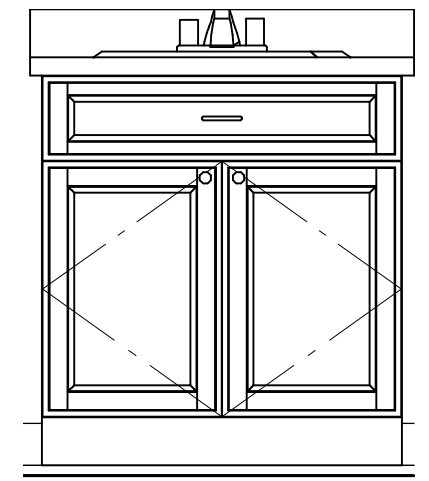

First Bath

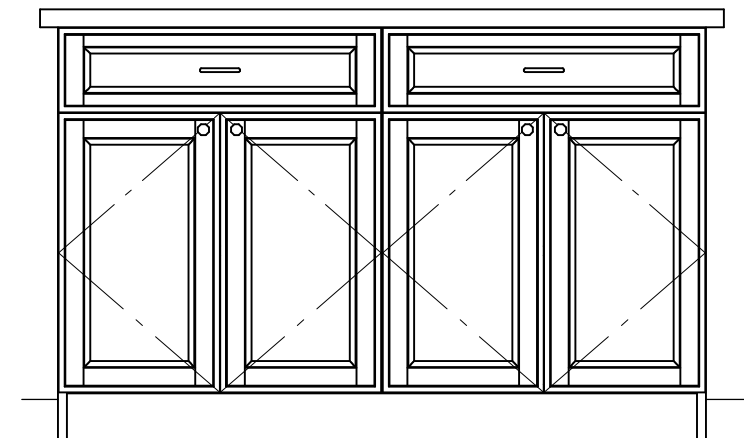

ISLAND



THE KEVIN ROY
BUILDING COMPANY



Designer: Kevin Roy

64 PORTSMOUTH AVE.
STRATHAM, NH 03885
603-772-3486

Project:

COTTAGE DIVAN
5 HOLLY LANE
GREENLAND, NH 03840

KITCHEN & BATH ELEVATIONS

Date:
9.17.2013

Scale:
3/4" = 1 FT

Page



4

design/build • remodeling • cabinetry


COUNTERTOPS:

ST. CECILIA LT
3CM
PENCIL EDGE
4" BACKSPLASH

UNDERMOUNT SINKS
FREE STANDING RANGE

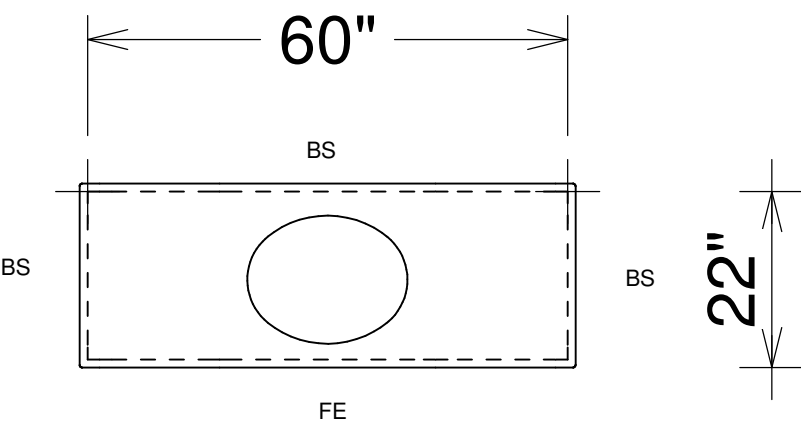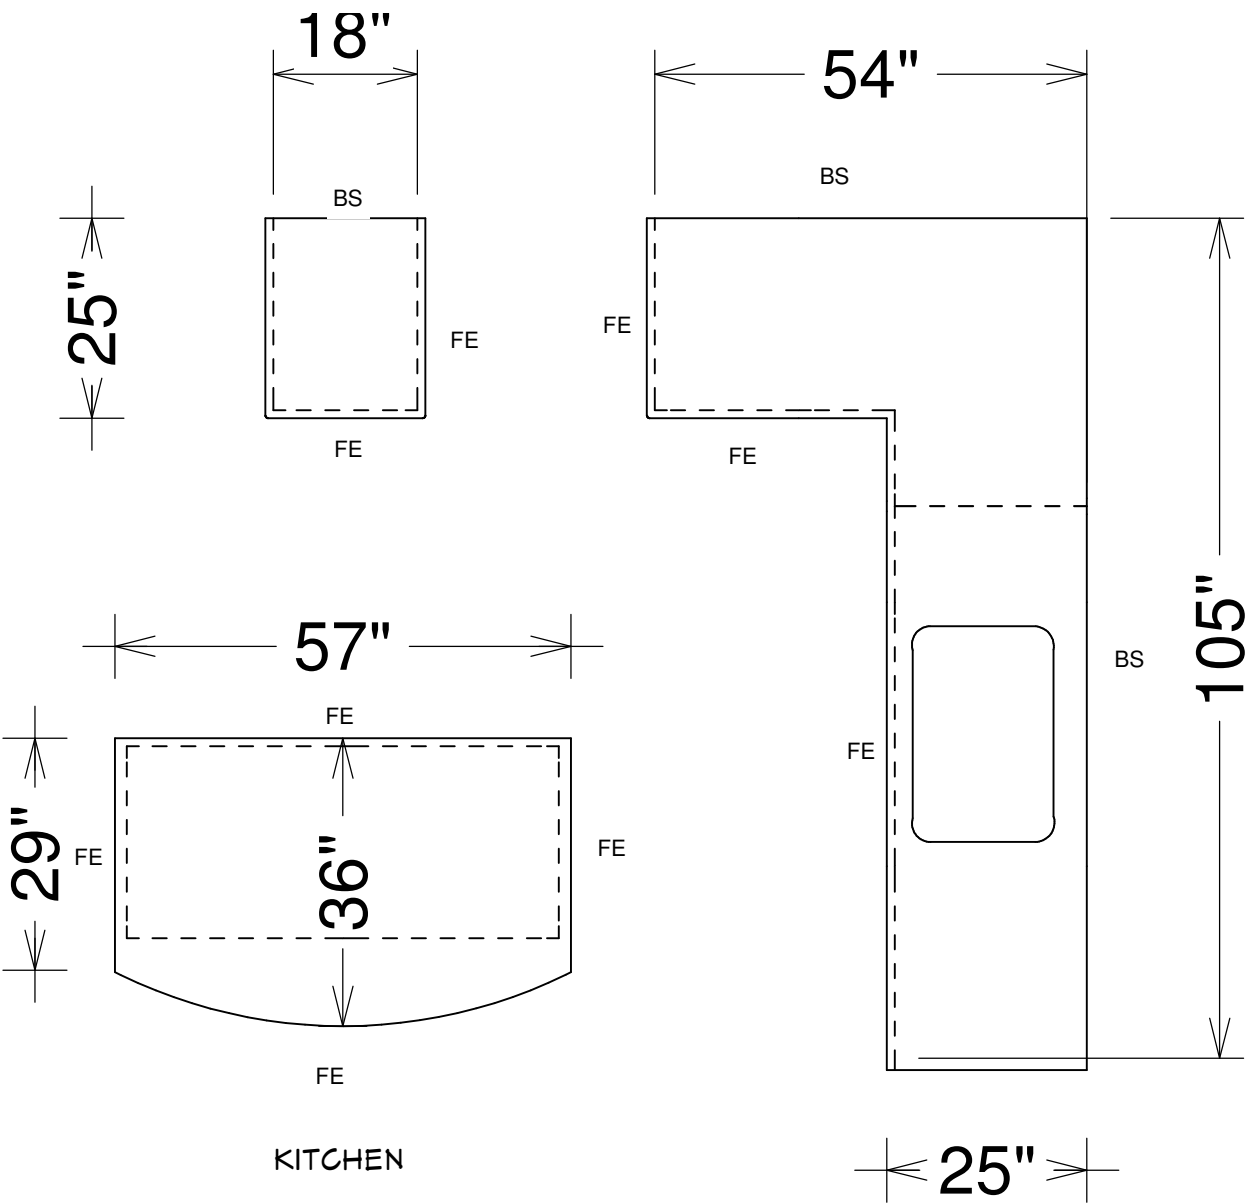

SECOND BATH

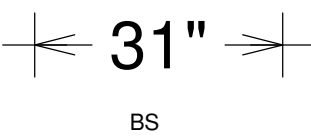

FIRST BATH