


D-41213
Register of Deeds, Rockingham County
12/11/2018 03:53:33 PM
1:00 PM
1:00 PM
1:00 PM

GROSS AREA


NOTES:
AREAS ARE CALCULATED FROM THE FACE OF THE EXTERIOR WALLS.
GARAGE
DECK

TOTAL: 3,840 sq ft
1,536 sq ft
400 sq ft
160 sq ft


CERTIFICATION:
I, the undersigned, being a duly Licensed Professional Engineer, do hereby certify that this floor plan and the accompanying site plan were prepared by me or under my direct supervision and that I am a duly Licensed Professional Engineer in the State of New Hampshire. AS OF THIS DATE THE HOUSE IS NOT YET COMPLETED.

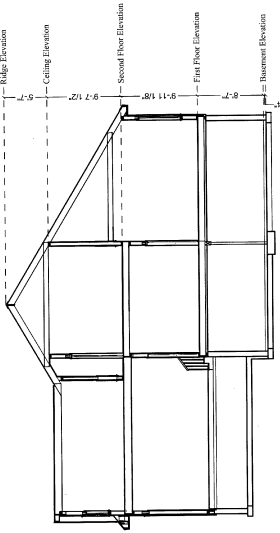


VERTICAL ELEVATIONS
NO SCALE

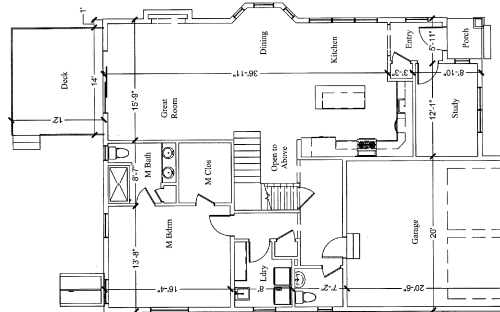

FIRST FLOOR PLAN
SCALE: 1/4" = 1'-0"

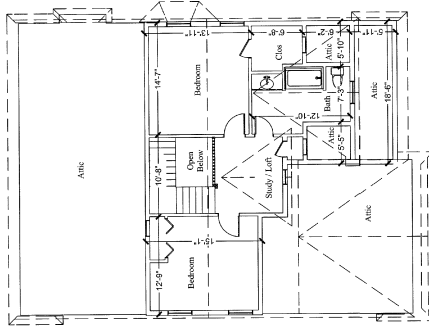

SECOND FLOOR PLAN
SCALE: 1/4" = 1'-0"

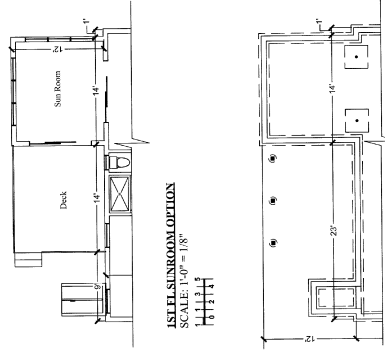

BASMENT SINROOM OPTION
SCALE: 1/4" = 1'-0"



DRAWING NAME: MASTER FLOOR PLANS- BALMALCOLM

PROJECT:

PAGE FARM OF
ATKINSON, NH 03811

OWNER OF RECORD:

MIDLANDS INVESTMENTS, LLC
11 LAFAYETTE RD.
NORTH HAMPTON, NH 03862

Wendy Lee Welton, Lic NH,
NY, ME, MA
Phone: 603.431.8559
Email: wendy@artform.us

44 Lafayette Road, Unit #13
North Hampton, NH 03862

12/11/2018
8:45:55 AM

SCALE IS 1/4" = 1'-0". UNLESS OTHERWISE NOTED,
TO PRINT TO SCALE FROM PDF - CHECK THAT PRINT SCALING IS SET TO "NONE".