


Ground Floor

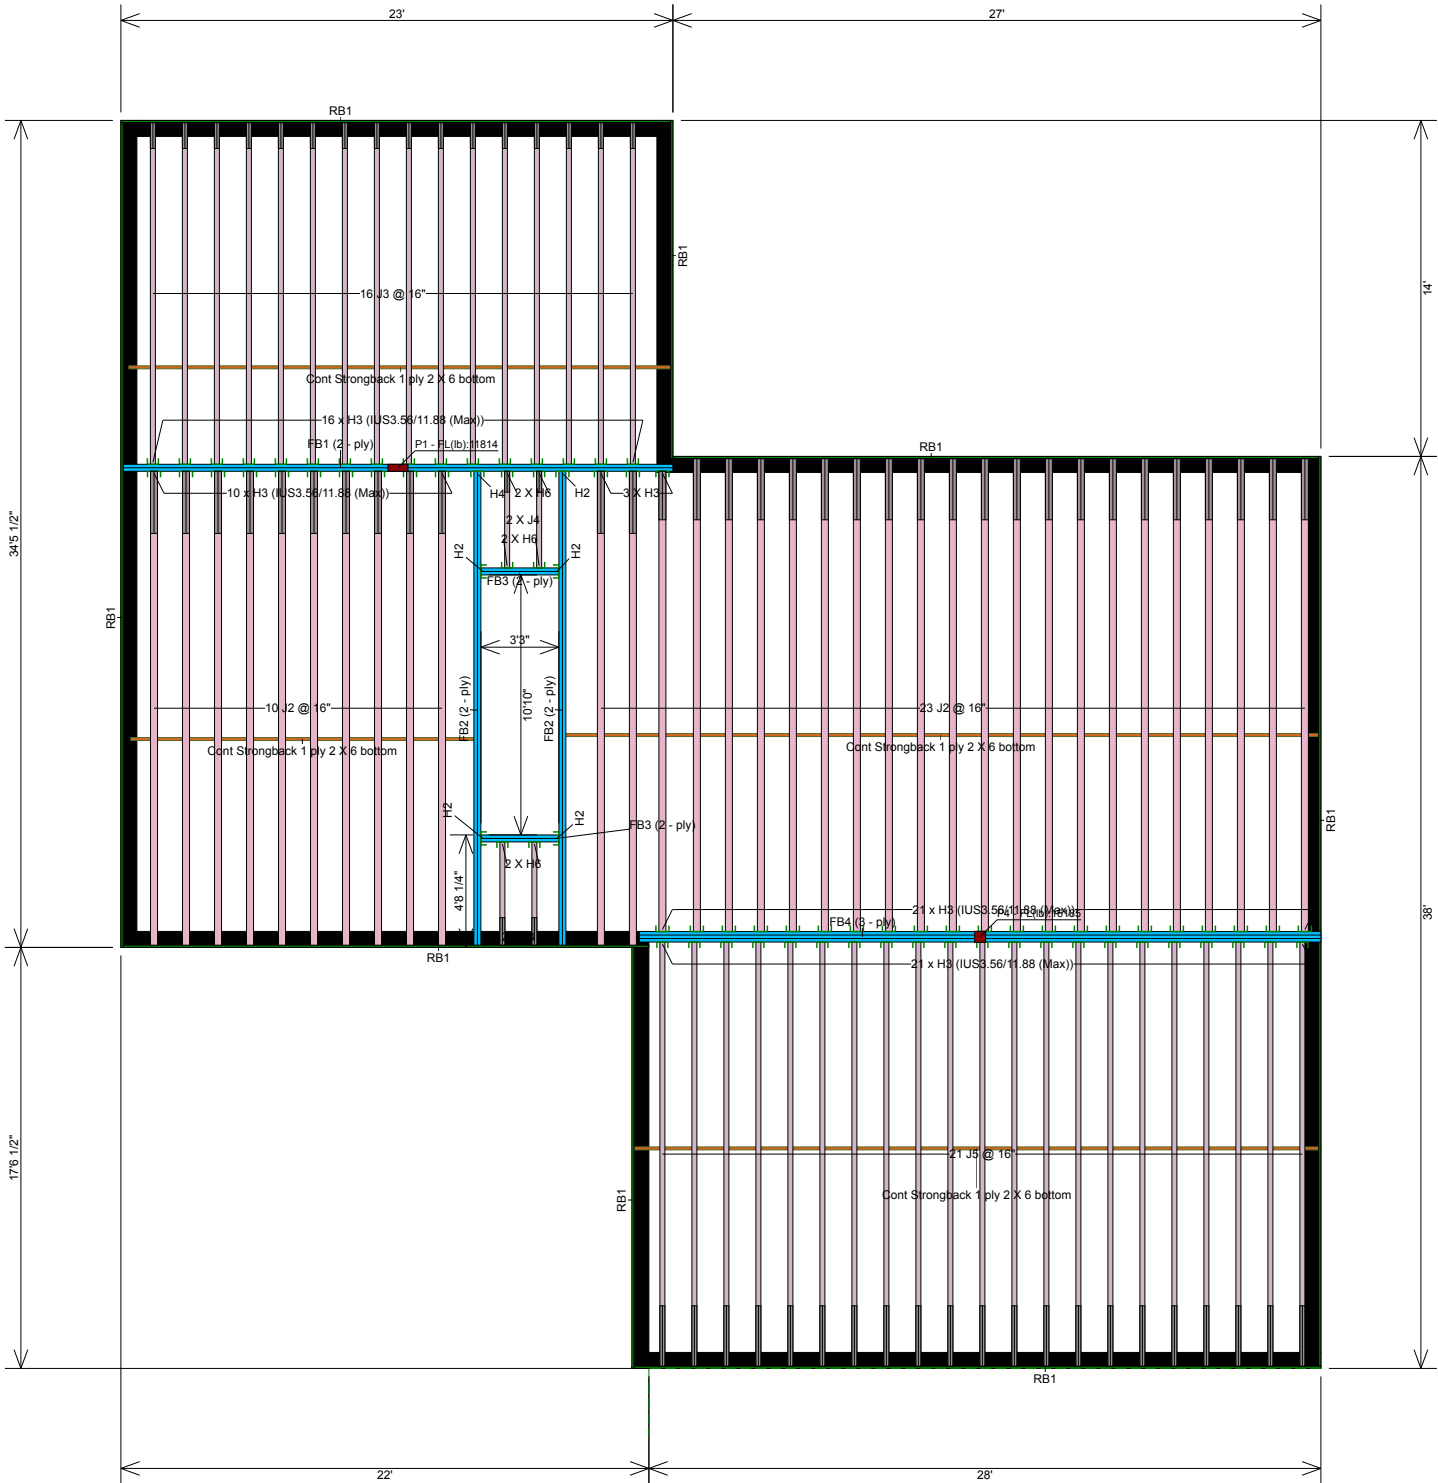

Ground Floor LVL/LSL								Layout Name	
Label	Description	Width	Depth	Qty	Plies	Pcs	Length	lot 191 open joist	
FB4	2.0E CP-LAM	1.75	11.875	1	3	3	30-0-0	Design Method	
FB1	2.0E CP-LAM	1.75	11.875	1	2	2	24-0-0	ASD	
FB2	2.0E CP-LAM	1.75	11.875	2	2	4	20-0-0	Description	
FB3	2.0E CP-LAM	1.75	11.875	2	2	4	4-0-0	Created	
						Total LF:	234'	January 30, 2018	
Rim Board								Builder	
Label	Description	Width	Depth	Qty	Plies	Pcs	Length	Sales Rep	
RB1	Common Rim Board 1.125 X 11.875	1.125	11.875			18	12-0-0	Designer	
Hanger								Travis Cross	
			Beam/Girder		Supported Member			Shipping	
Label	Pcs	Description	Skew	Slope	fasteners	fasteners		3639 us rte 5	
H2	5	IUS3.56/11.88 (Min)			12 10d			Derby, Vermont	
H3	71	IUS3.56/11.88 (Max)			12 10d	2 10dx1 1/2		United States of America	
H4	1	HU412 (Min)			16 16d	6 10d		05829	
H6	6	IUS2.56/11.88 (Max)			10 10d	2 10dx1 1/2		802-766-4971	
Column								Project	
Label	Description	Width	Depth	Qty	Plies	Pcs	Length	raspberry crisp 206	
P1	CB3555 Rectangle 10" X 3.5" Brg	3.5	10			1	8	Builder's Project	
P4	CB3555 Rectangle 5.5" X 5.5" Brg	5.5	5.5			1	8	Poulin Lumber	
Strongback								3639 US RTE 5	
Label	Description	Width	Depth	Qty	Plies	Pcs	Length	Derby, 05829	
D FIR-L #2		1.5	5.5	LinFt		Varies	98-0-0	United States of America	
Floor Truss								Vermont	
Label	Description	Width	Depth	Qty	Plies	Pcs	Length	802-766-4971	
J3	OJ314	2.5	11.875			16	16-0-0	Ground Floor	
J4	OJ314	2.5	11.875			4	6-0-0	Design Method	
						Total LF:	280'	ASD (USA)	
J5	OJ315	2.5	11.875			21	18-0-0	Building Code	
						Total LF:	378'	IBC/IRC 2015	
J2	OJ415	3.5	11.875			33	20-0-0	Floor	
						Total LF:	660'	Loads	

Live	40
Dead	10
Deflection Joist	
LL Span L/	480
TL Span L/	360
LL Cant 2L/	360
TL Cant 2L/	360
Deflection Girder	
LL Span L/	480
TL Span L/	360
LL Cant 2L/	360
TL Cant 2L/	360
Decking	
Decking	SPF Plywood
	3/4 APA Rated
	Sturd-I-Floor
Fastener	
	Nailed & Glued



Legend	
	EXT2X6
	Common Rim Board 1.125 X 11.875
	2.0E CP-LAM 1.75 X 11.875
	OJ314 2.5 X 11.875
	OJ315 2.5 X 11.875