



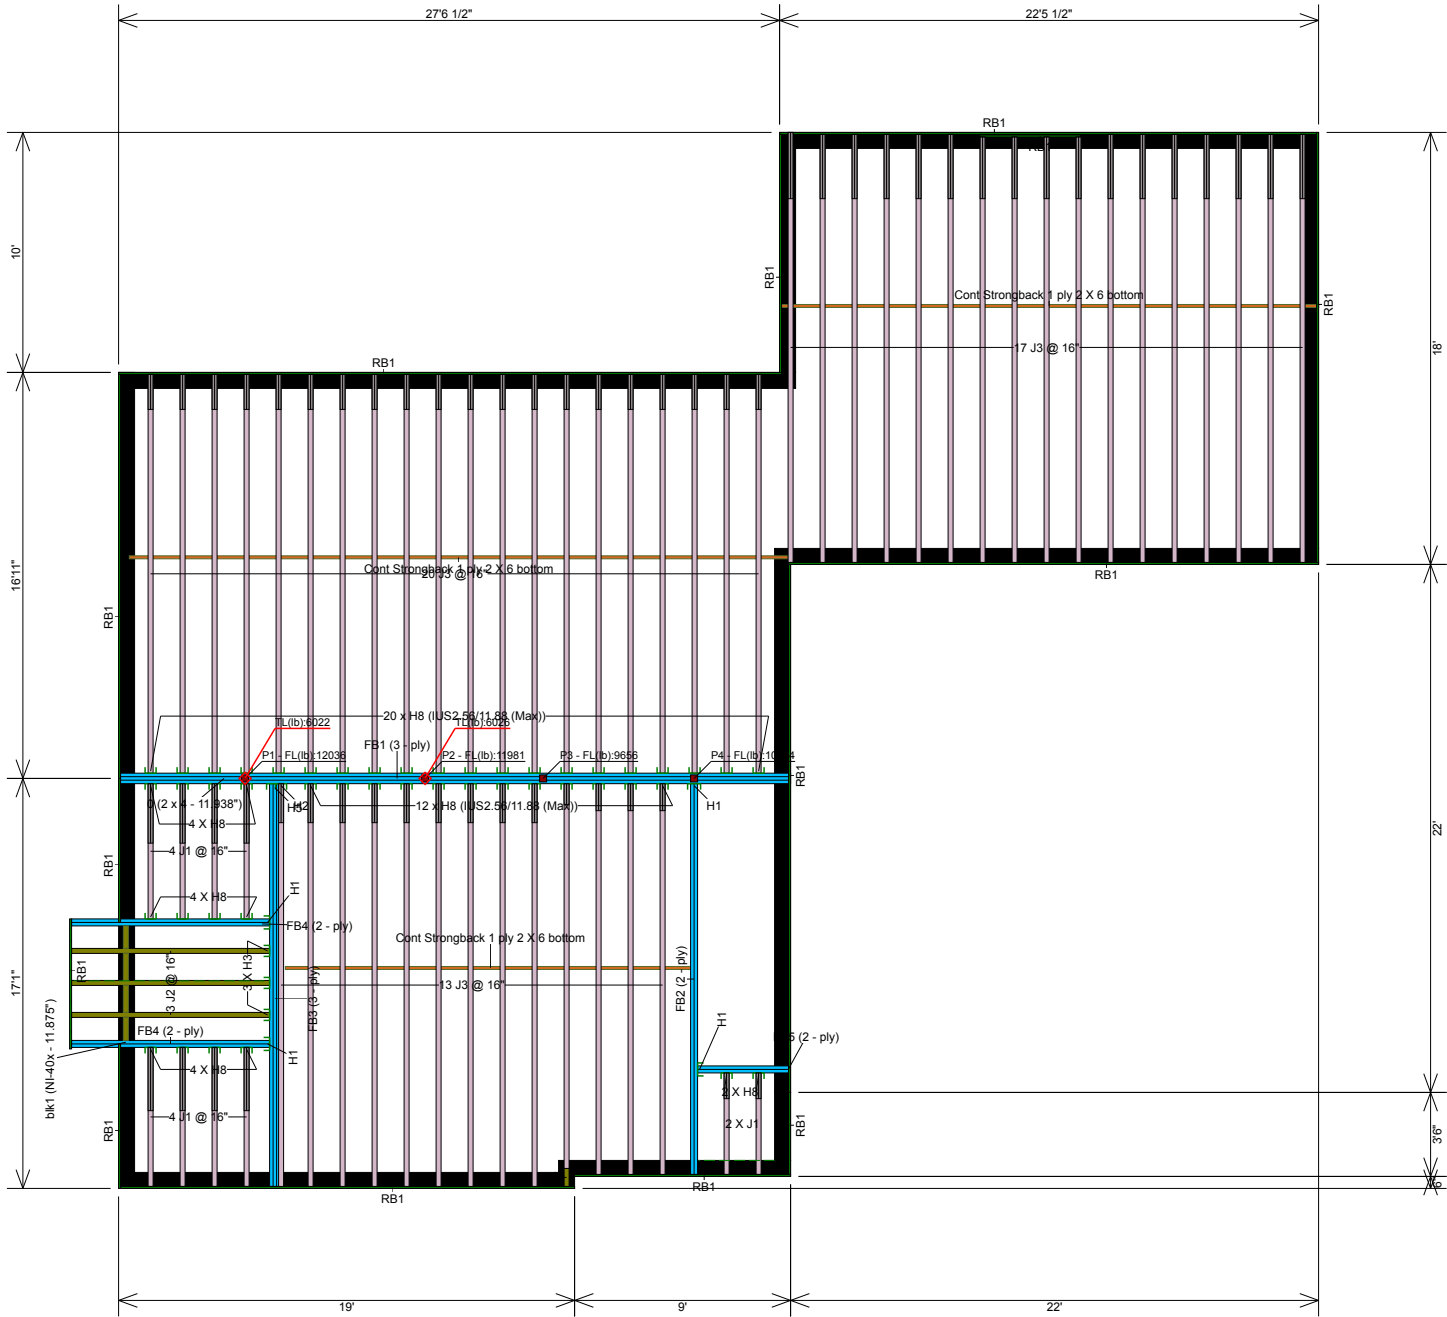

Ground Floor LVL/LSL								Layout Name lot 195	
Label	Description	Width	Depth	Qty	Plies	Pcs	Length	Design Method ASD	
FB1	2.0E CP-LAM	1.75	11.875	1	3	3	28-0-0	Description	
FB3	2.0E CP-LAM	1.75	11.875	1	3	3	18-0-0	Created May 23, 2019	
FB2	2.0E CP-LAM	1.75	11.875	1	2	2	18-0-0	Builder	
FB4	2.0E CP-LAM	1.75	11.875	2	2	4	10-0-0	Sales Rep	
FB5	2.0E CP-LAM	1.75	11.875	1	2	2	4-0-0	Designer Travis Cross	
						Total LF:	222'	Shipping 3639 us rte 5 Derby, Vermont United States of America 05829 802-766-4971	
I Joist								Project	
Label	Description	Width	Depth	Qty	Plies	Pcs	Length	Builder's Project	
J2	NI-40x	2.5	11.875			3	10-0-0	Poulin Lumber 3639 US RTE 5 Derby, 05829 United States of America Vermont 802-766-4971	
J4	NI-40x	2.5	11.875			1	2-0-0		
						Total LF:	32'		
Rim Board								Ground Floor	
Label	Description	Width	Depth	Qty	Plies	Pcs	Length	Design Method ASD (USA)	
RB1	Common Rim Board 1 X 11.875	1	11.875			16	12-0-0	Building Code IBC/IRC 2015	
Hanger								Floor	
				Beam/Girder		Supported Member		Loads	
Label	Pcs	Description	Skew	Slope	fasteners	fasteners		Live 40	
H1	4	IUS3.56/11.88 (Min)			12 10d			Dead 10	
H2	1	HUC310			14 16d	6 10dx1 1/2		Deflection Joist	
H3	3	IUS2.56/11.88 (Min)			10 10d			LL Span L/ 480	
H5	1	HGUS5.50/12			56 16d	20 16d		TL Span L/ 360	
H8	46	IUS2.56/11.88 (Max)			10 10d	2 10dx1 1/2		LL Cant 2L/ 360	
								TL Cant 2L/ 360	
Column								Deflection Girder	
Label	Description	Width	Depth	Qty	Plies	Pcs	Length	LL Span L/ 480	
P1	CB3555 Rectangle 3.5" X 3.5" Brg	3.5	3.5			1	8	TL Span L/ 360	
P2	CB3555 Rectangle 3.5" X 3.5" Brg	3.5	3.5			1	8	LL Cant 2L/ 360	
P3	CB3555 Rectangle 3.5" X 3.5" Brg	3.5	3.5			1	8	TL Cant 2L/ 360	
P4	CB3555 Rectangle 3.5" X 3.5" Brg	3.5	3.5			1	8	Deflection Joist	
								LL Span L/ 480	
								TL Span L/ 360	
								LL Cant 2L/ 360	
								TL Cant 2L/ 360	
								Decking	
								Decking	
								SPF Plywood	
								3/4 APA Rated	
								Sturd-I-Floor	
								Fastener	
								Nailed & Glued	



Legend	
WS	Web Stiffener
◊	Load from Above
EXT2X6	EXT2X6
INT2X4	INT2X4
Common Rim Board 1 X 11.875	Common Rim Board 1 X 11.875

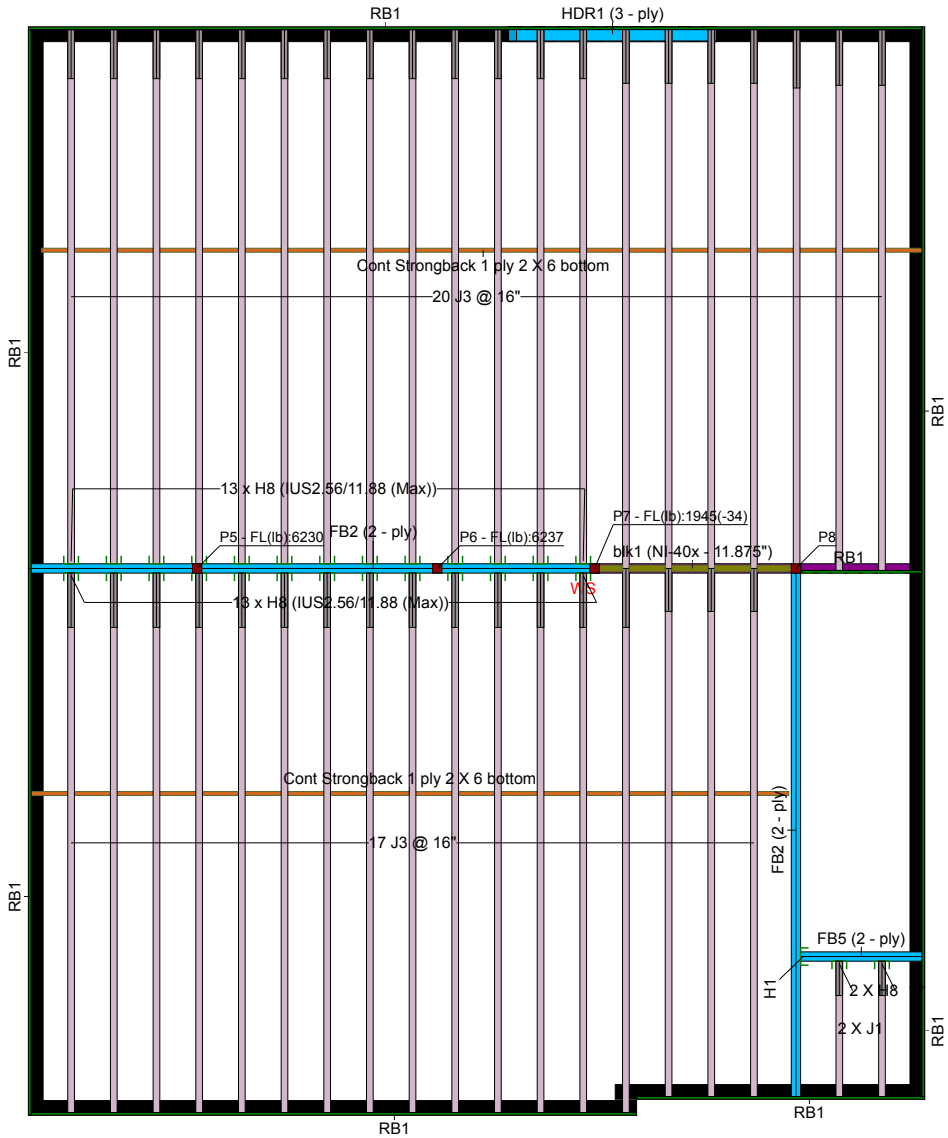

Second Floor								Layout Name	
LVL/LSL								lot 195	
Label	Description	Width	Depth	Qty	Plies	Pcs	Length	Design Method	
HDR1	2.0E CP-LAM	1.75	9.5	1	3	3	8-0-0	ASD	
						Total LF:	24'	Description	
FB2	2.0E CP-LAM	1.75	11.875	2	2	4	18-0-0	Created	
FB5	2.0E CP-LAM	1.75	11.875	1	2	2	4-0-0	May 23, 2019	
						Total LF:	80'	Builder	
Rim Board								Sales Rep	
Label	Description	Width	Depth	Qty	Plies	Pcs	Length	Designer	
RB1	Common Rim Board 1 X 11.875	1	11.875			11	12-0-0	Travis Cross	
Hanger								Shipping	
				Beam/Girder	Supported Member		3639 us rte 5 Derby, Vermont United States of America 05829 802-766-4971		
Label	Pcs	Description	Skew	Slope	fasteners	fasteners		Project	
H1	1	IUS3.56/11.88 (Min)			12 10d			Builder's Project	
H8	28	IUS2.56/11.88 (Max)			10 10d	2 10dx1 1/2		Poulin Lumber 3639 US RTE 5 Derby, 05829 United States of America Vermont 802-766-4971	
								Second Floor	
								Design Method ASD (USA)	
								Building Code IBC/IRC 2015	
								Floor	
								Loads	
								Live 40	
								Dead 10	
								Deflection Joist	
								LL Span L/ 480	
								TL Span L/ 360	
								LL Cant 2L/ 360	
								TL Cant 2L/ 360	
								Deflection Girder	
								LL Span L/ 480	
								TL Span L/ 360	
								LL Cant 2L/ 360	
								TL Cant 2L/ 360	
								Decking	
								Decking SPF Plywood	
								3/4 APA Rated	
								Sturd-I-Floor	
								Fastener Nailed & Glued	



Legend	
WS	Web Stiffener
Load from Above	
EXT2X6	
INT2X4	
Wall Opening	